




ANSI D 864mm x 565mm
 File Name: P:\CT160213\1\Drawings\CT160213_DWG_03_C-0101.dwg Saved By: Patterson, Travis PLO Date: 18/07/17 8:17 AM
 This document may have been reduced. Do not scale this document. All measurements must be obtained from stated dimensions.

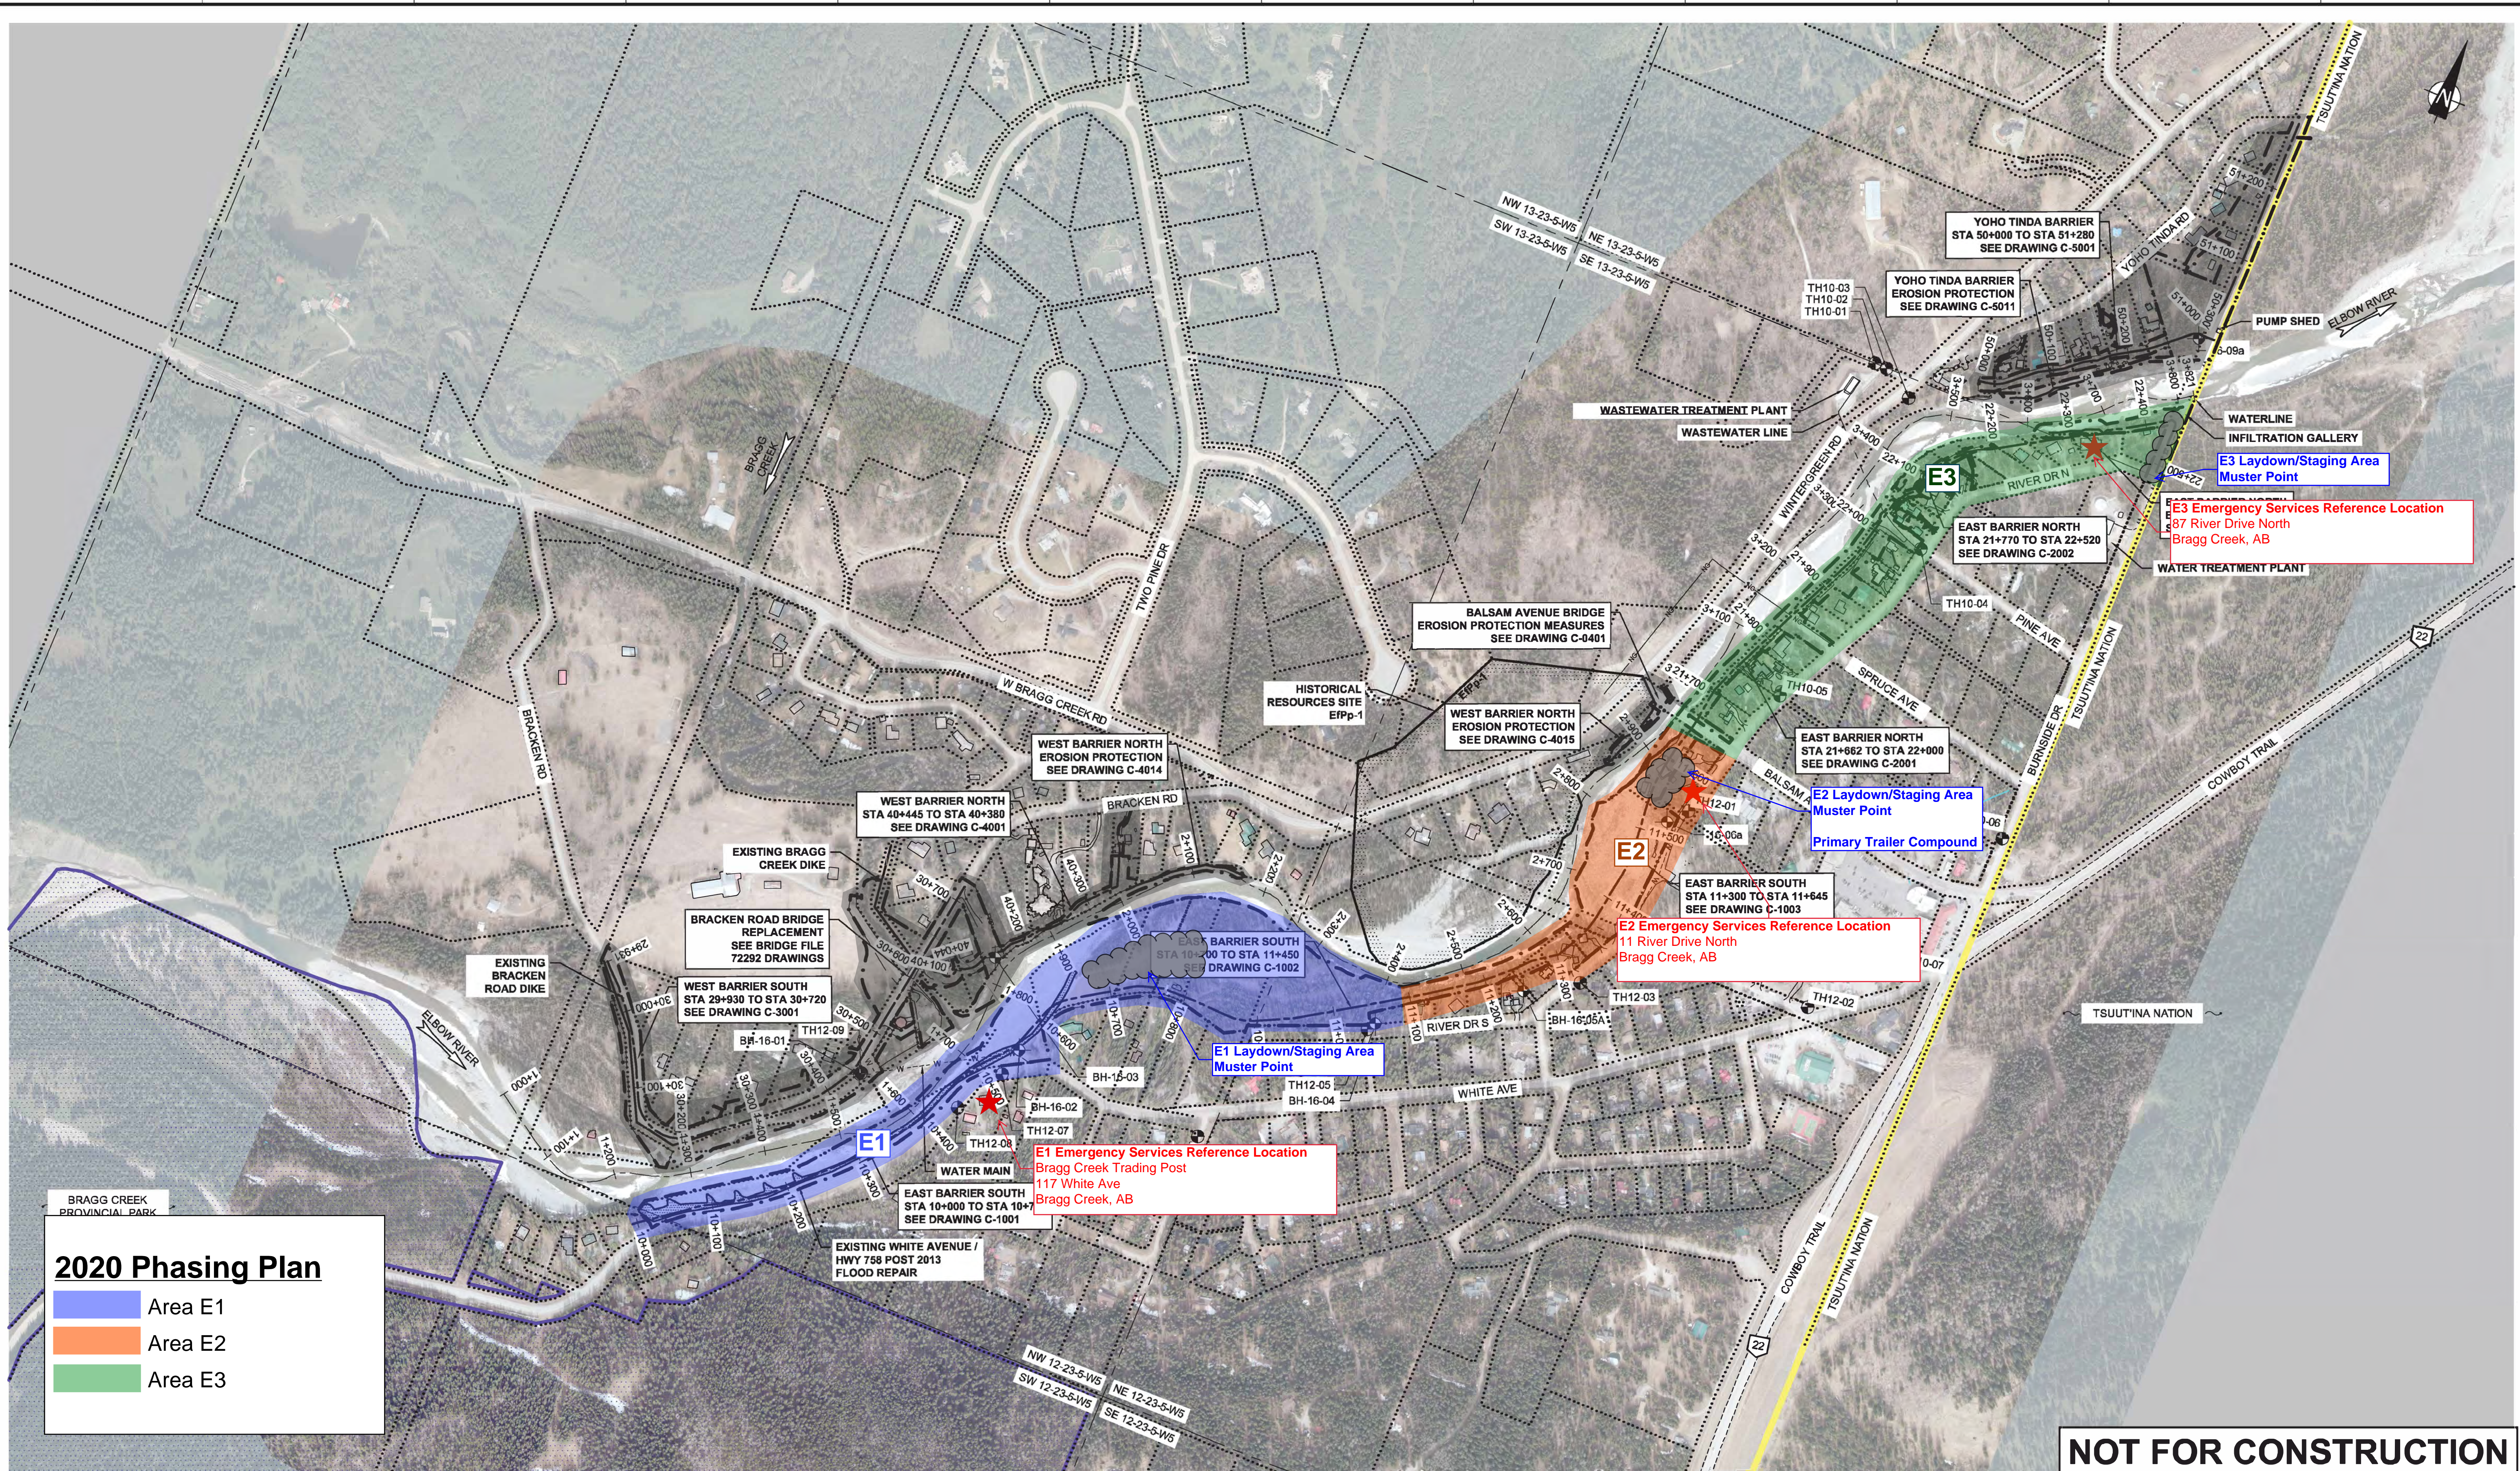

2020 Phasing Plan

- Area E1
- Area E2
- Area E3

NOT FOR CONSTRUCTION

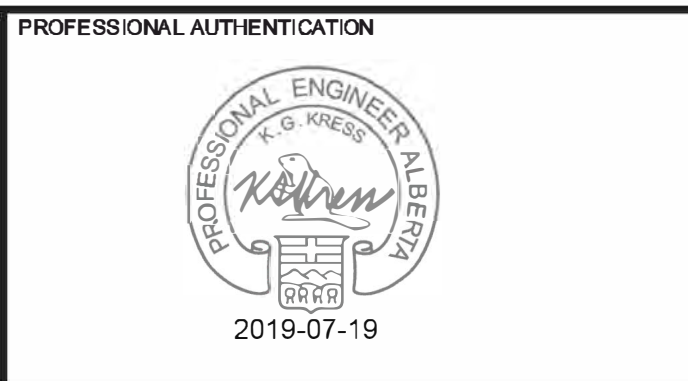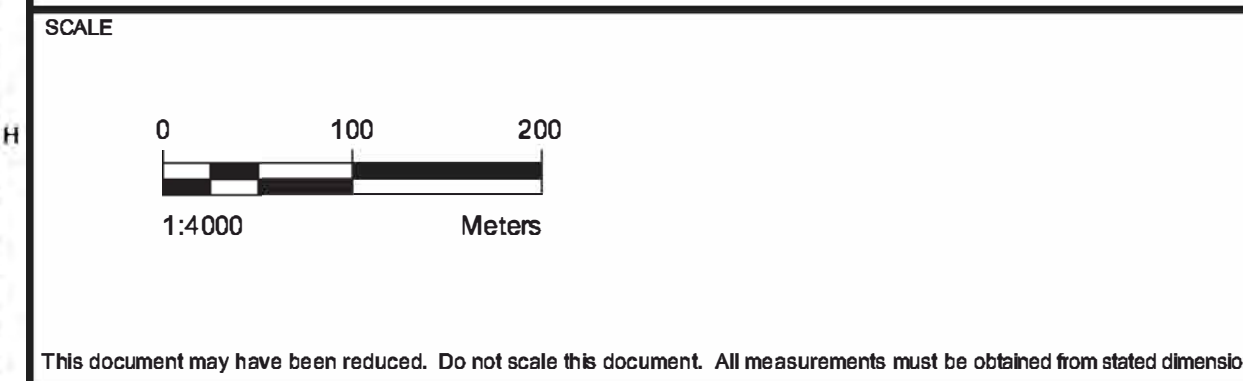

PERMIT TO PRACTICE
 Wood Environment & Infrastructure Solutions
 A Division of Wood Canada Limited
PERMIT NUMBER: P 4546
 The Association of Professional Engineers and Geoscientists of Alberta

A	19	07	19	ISSUED FOR TENDER	TP	DJ	KK	LH
I/R	YY	MM	DD	ISSUE/REVISION DESCRIPTION	DRN	CHK	DES	RWV

wood.

CLIENT: **ROCKY VIEW COUNTY**
 Cultivating Communities

PROJECT NAME	BRAGG CREEK FLOOD MITIGATION	PROJECT NUMBER	CT160213
SHEET TITLE	PROJECT OVERALL PROJECT SITE PLAN CW DRAWING REFERENCE LEGEND	DRAWING NUMBER	C-0101
		ISSUE/REVISION	A