


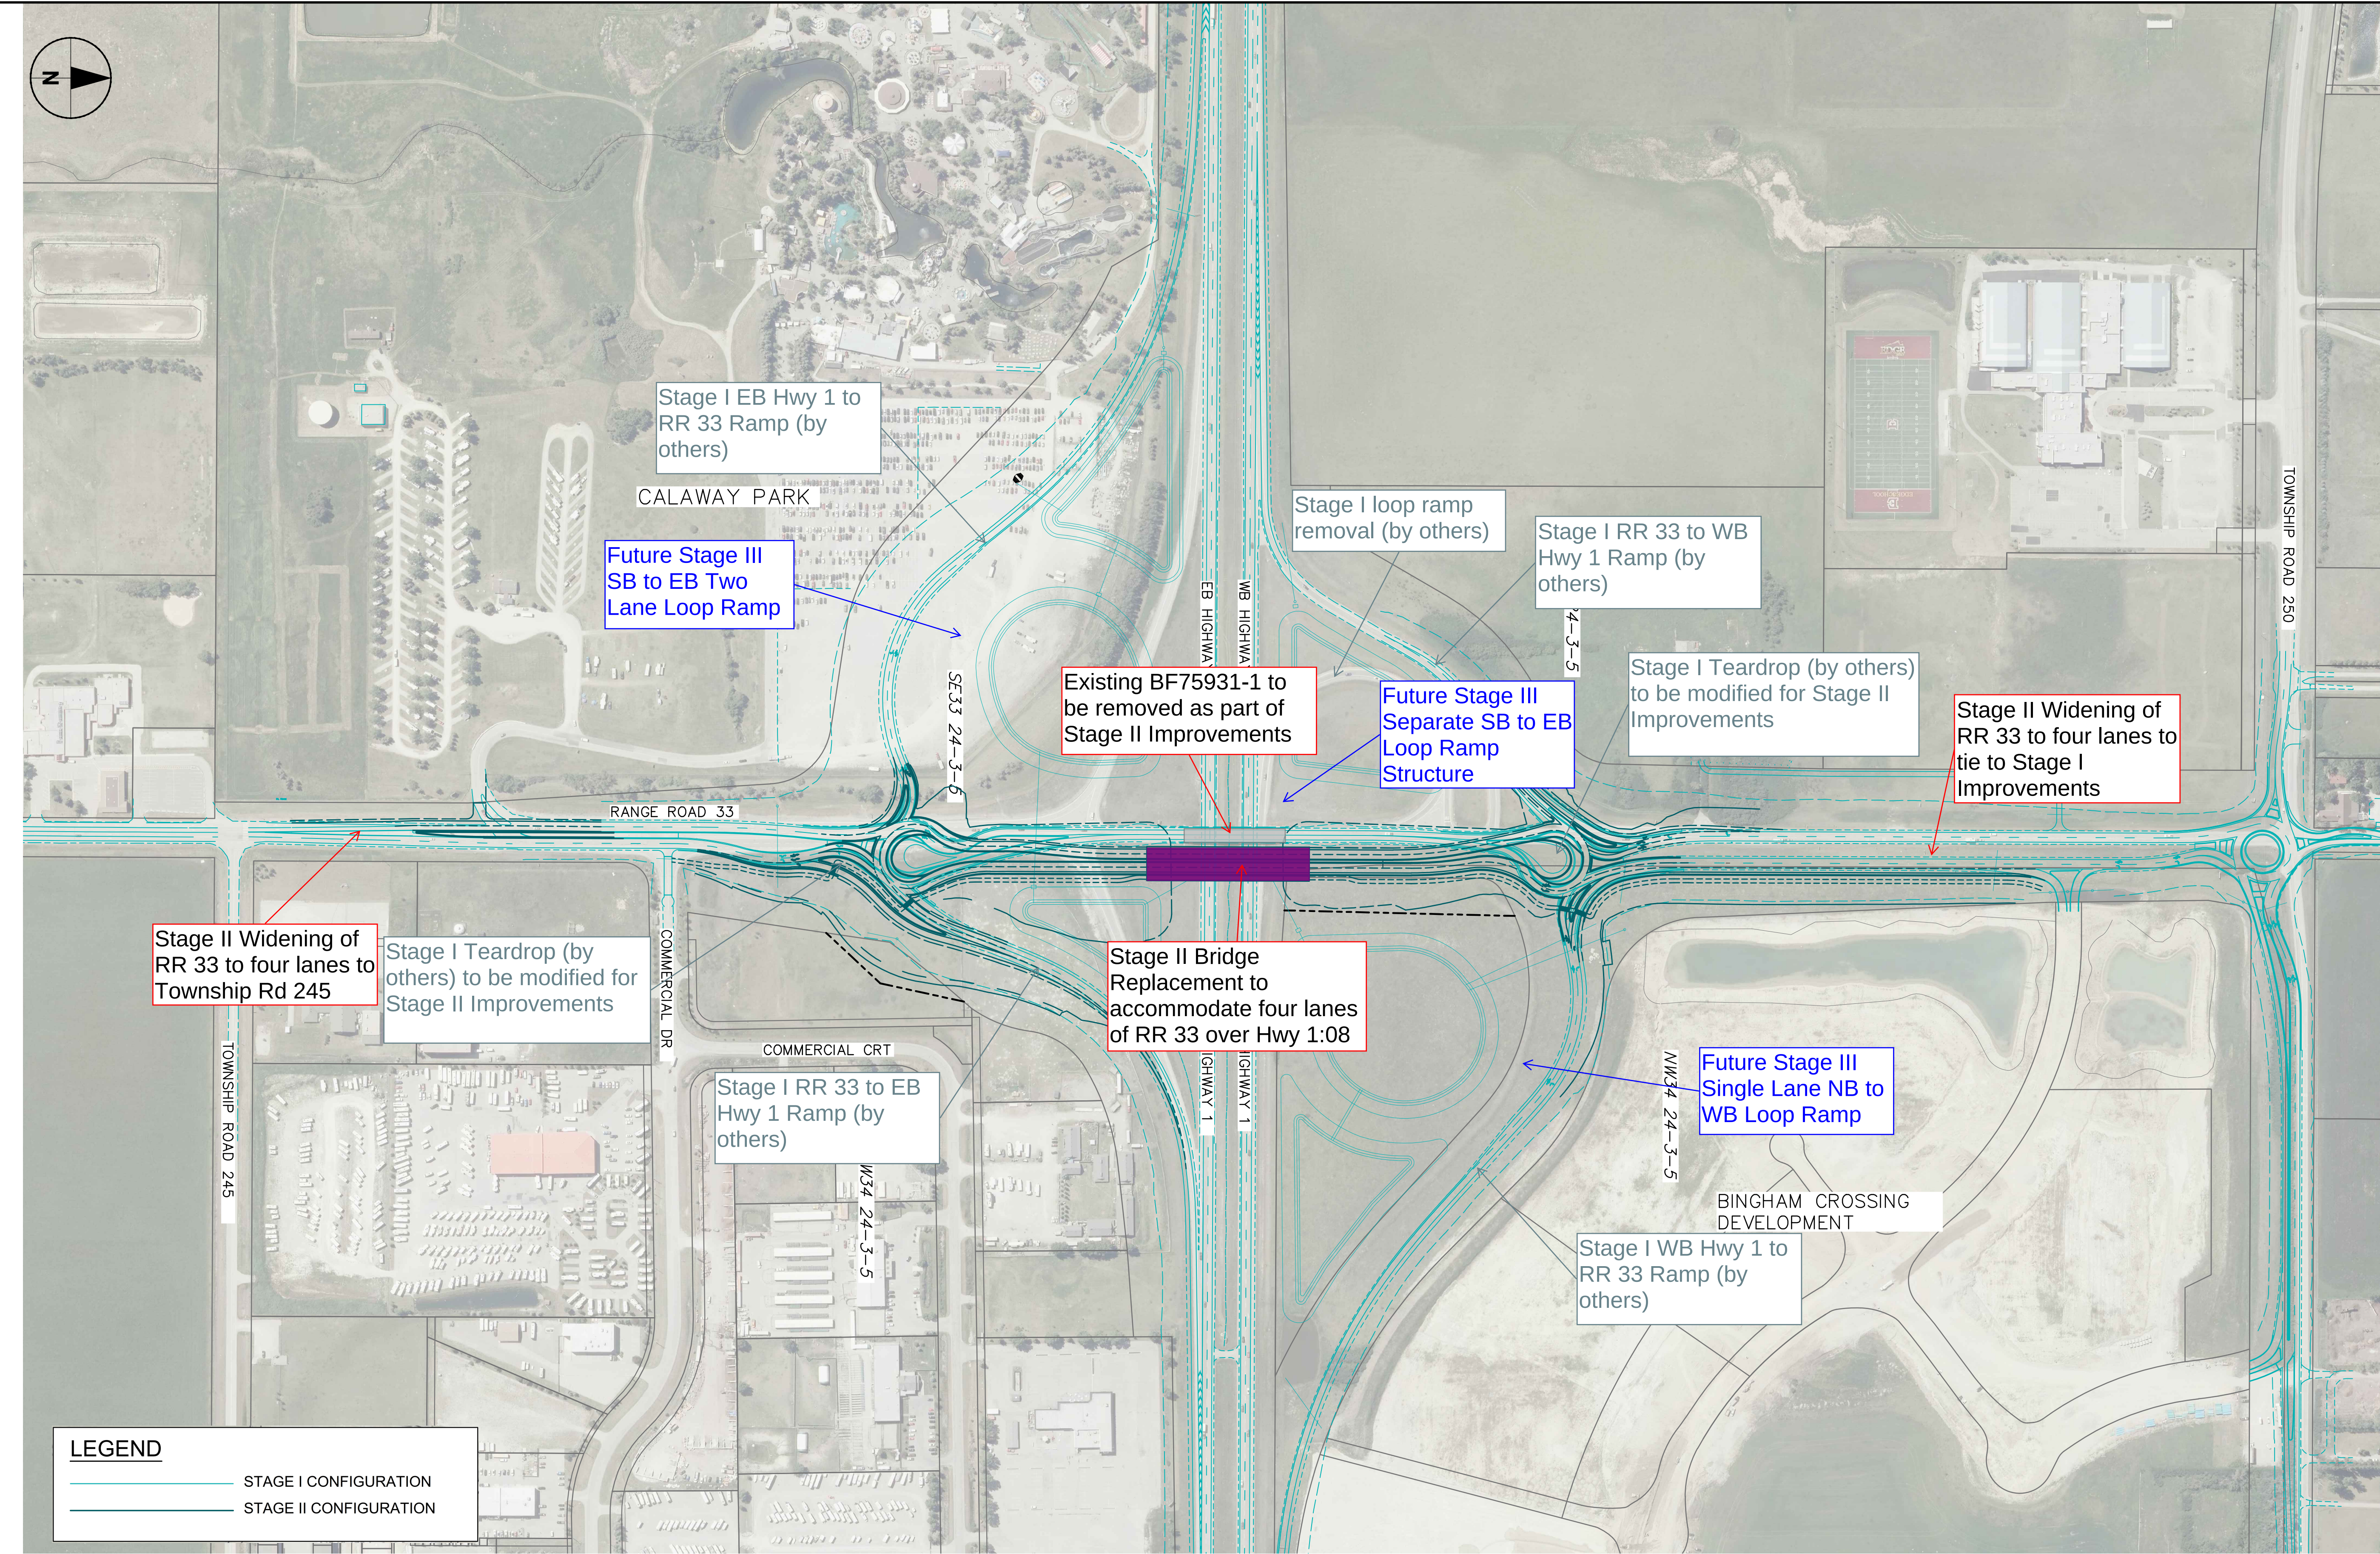

**PRELIMINARY
NOT FOR CONSTRUCTION**

**RECOMMENDED STAGE II
BRIDGE SHOWN**

Issue Status: DRAFT