


Scope of Work:
 Directional drilling for 212m along Township Road 254. Men working and construction ahead signs placed on all interesections. 2 way flow of traffic kept at all times on township road 254. All work will be completed off of roadway. Trucks and vehicles will be parked away from traffic to avoid congestion.

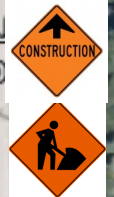

LEGEND

- Redline
- Cones

Overview of Traffic + Accomodation Strategy
 Site Contacts:
 Supervisor: Chris Beard: 587-434-7371
 PM: Michael Ricks - 403-235-6005
 Foreman: Spencer Brown

START DATE: Monday July 6, 2026

END DATE: Friday July 10, 2026

25239 Township Rd 254A, Calgary, AB T3L 2P7

Page

1

OF

1



June 16, 2026
Bell Canada
Agent: Legacy Designtech Inc.
Attention: Samir Vhora
3001 Shepard PI SE
Calgary, AB T2C4P1

County File #: SU 26-0113

REQUEST BY BELL CANADA (HEREAFTER REFERRED TO AS THE COMPANY)

COMPANY FILE #: J4578

AGENT FILE #: LDI-02909

DATE: MAY 15, 2026

TO INSTALL NEW VAULT AND UNDERGROUND DUCT STRUCTURES ALONG TOWNSHIP ROAD 254 ROAD ALLOWANCE AND ROAD CROSSING TO SERVICE THE NEW SCHOOL AT 25239 TOWNSHIP ROAD 254 LOCATED IN NW-19-25-02-W05M (HEREAFTER REFERRED TO AS THE WORK)

Rocky View County (hereafter referred to as the County) has reviewed the Company's above-identified request and is advising the Company of the following:

(NOTE: Only those items checked apply)

- The County is **approving** the Company's request subject to the Company adhering to the items checked off on the accompanying pages in the section entitled "*Terms and Conditions of Approval*". Those items not checked off do not apply.
- The County is **not approving** the Company's request for the reason(s) detailed below.
Reason(s):
- No County road right-of ways are impacted by the Company's request. Therefore, the County has **no concerns** with the Company's request.
- The County is keeping the request on file as **notification only**.

If you have any questions or require any clarification with regard to the contents of this Approval Letter, please do not hesitate to contact the Undersigned.



BEARSPAW K-12 SCHOOL

25239 TOWNSHIP ROAD 254
ROCKY VIEW COUNTY, ALBERTA

STATUS: **ISSUED FOR CONSTRUCTION**

REVISION: 2

DATE: JUNE 16, 2026

ROCKY VIEW COUNTY ULA PERMIT NO.: SU 26-0113

| COVER PACKAGE | DESCRIPTION |
|-------------------------|--------------------------|
| SHEET | |
| 0001-0100 | COVER PAGE |
| 0201-0300 | LEVEL 2 KEYPLAN |
| 0401-0500 | CONSTRUCTION NOTES |
| 0501-0600 | TYPICAL/BUILDING DETAILS |
| 0601-0700 | LEGEND |
| 0801-0900 | CABLE DRAWINGS |
| 1001-2000 | DESIGN DRAWINGS |
| SHEET INDEX 0001 | |

| | | | | | | | |
|--|--|----|------------|------------|-------------|--------------------------|----|
| Prepared by: | LEGACY <small>LEGACY DESIGNTECH INC. 300 SHEPARD PL. SE CALGARY, ALBERTA T2C 4P1</small> | | REV | YYYY/MM/DD | DESCRIPTION | BY | |
| | DESIGNED BY: | SV | 2026-06-10 | 3 | 2026-06-17 | ISSUED FOR CONSTRUCTION | SV |
| | DRAWN BY: | SV | 2026-06-10 | 2 | 2026-06-16 | RE-ISSUED FOR PERMITTING | SV |
| | APPROVED BY: | GH | 2026-06-16 | 1 | 2026-05-15 | ISSUED FOR PERMITTING | SV |
| | PLOT DATE: | | 2026-06-10 | 0 | 2026-05-15 | ISSUED FOR REVIEW | SV |
| DRAWING TITLE: LDI-02909-BELL-BEARSPAW K-12 SCHOOL.DWG | | | | | | | |



Bell Canada
12th Floor
140 10th Avenue SE
Calgary, Alberta
T2G 0R1

THE LOCATIONS OF UTILITIES SHOWN ON THIS DRAWING ARE ONLY APPROXIMATE. LEGACY DESIGNTECH INC. HEREBY DISCLAIMS ANY RESPONSIBILITY TO THIRD PARTIES FOR THE ACCURACY OF THIS INFORMATION. CONTACT THE APPROPRIATE CALL-BEFORE-YOU-DIG SYSTEM TO ASCERTAIN THE LOCATION OF UNDERGROUND UTILITIES PRIOR TO PERFORMING ANY EXCAVATION.


CLIENT PROJECT No: J4578
LEGACY PROJECT No: LDI-02909
HORIZ SCALE: VERT SCALE:

TITLE: BEARSPAW K-12 SCHOOL
25239 TOWNSHIP ROAD 254
LOCATION: ROCKY VIEW COUNTY, ALBERTA

ISSUED FOR CONSTRUCTION

SHEET No.
0001

25239 TOWNSHIP ROAD 254 ROCKY VIEW COUNTY, ALBERTA

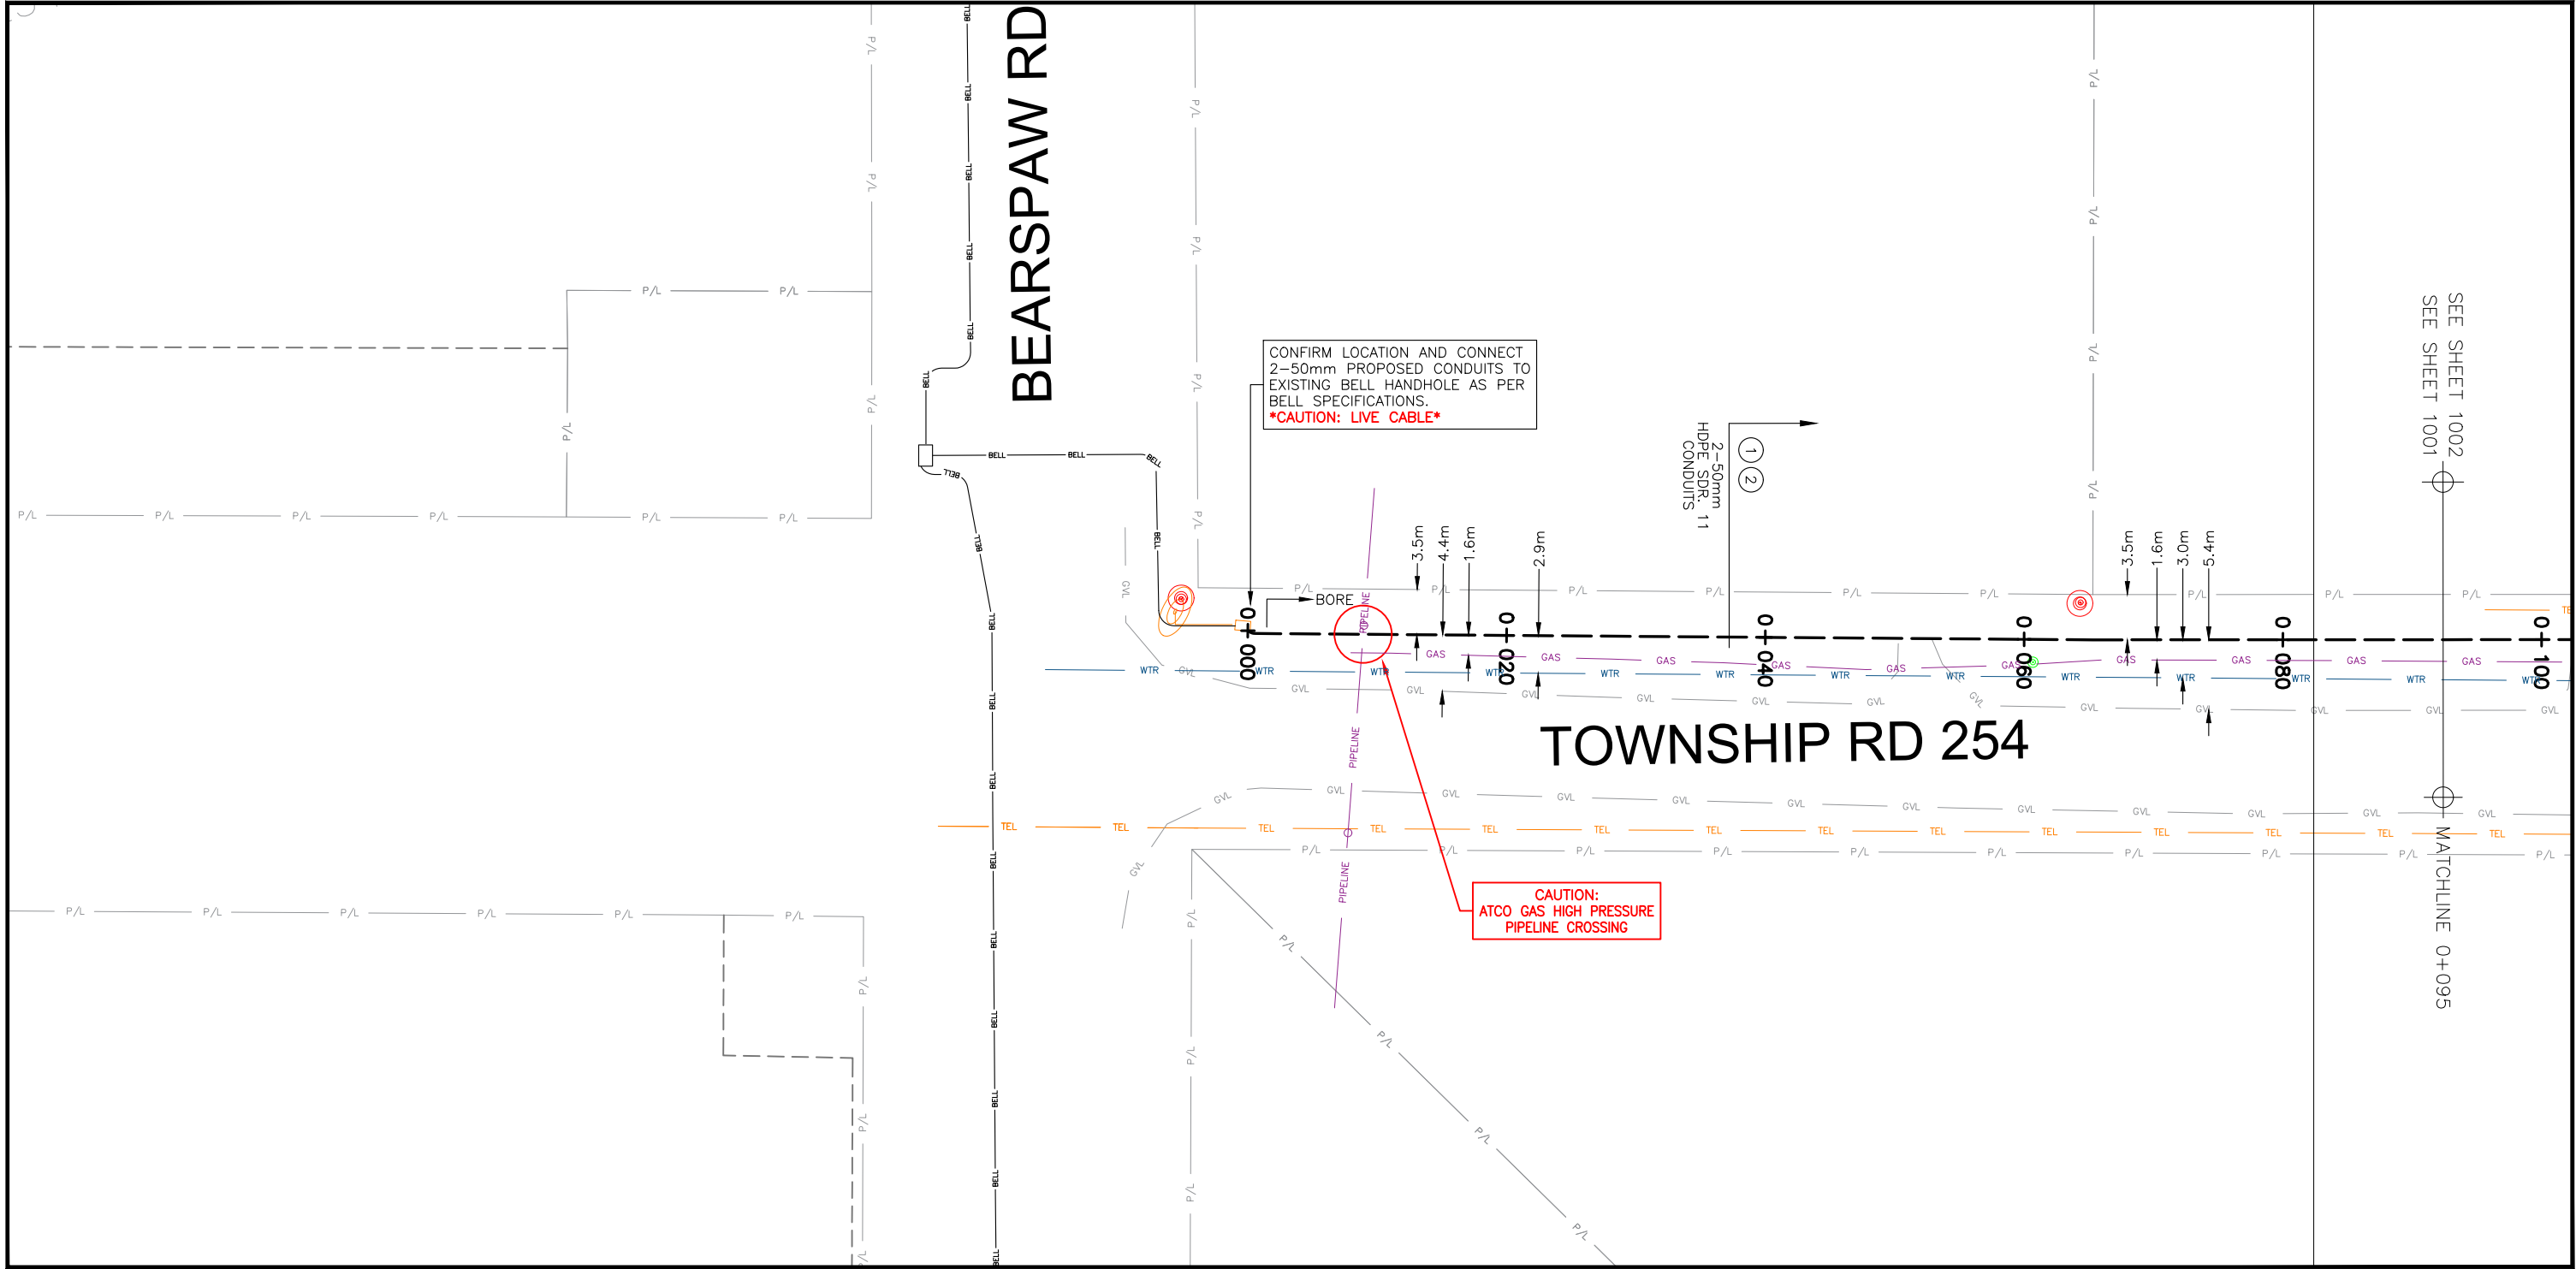

Prepared by: **LEGACY**
LEGACY DESIGNTech INC.
300 SHEPARD PL. SE
CALGARY, ALBERTA
T2C 4P1


| | | |
|--------------|------------|------------|
| DESIGNED BY: | SV | 2026-06-10 |
| DRAWN BY: | SV | 2026-06-10 |
| APPROVED BY: | GH | 2026-06-16 |
| PLOT DATE: | 2026-06-10 | |

| REV | YYYY/MM/DD | DESCRIPTION | BY |
|-----|------------|--------------------------|----|
| 3 | 2026-06-17 | ISSUED FOR CONSTRUCTION | SV |
| 2 | 2026-06-16 | RE-ISSUED FOR PERMITTING | SV |
| 1 | 2026-05-15 | ISSUED FOR PERMITTING | SV |
| 0 | 2026-05-15 | ISSUED FOR REVIEW | SV |

DRAWING TITLE: LDI-02909-BELL-BEARSPAW K-12 SCHOOL.DWG




Bell Canada
12th Floor
140 10th Avenue SE
Calgary, Alberta
T2G 0R1

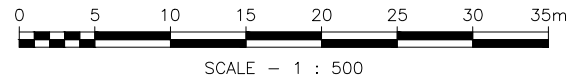

ISSUED FOR CONSTRUCTION

| | | | | | |
|--|--------------------|-----------|-----------|---|--------------------------|
| THE LOCATIONS OF UTILITIES SHOWN ON THIS DRAWING ARE ONLY APPROXIMATE. LEGACY DESIGNTech INC. HEREBY DISCLAIMS ANY RESPONSIBILITY TO THIRD PARTIES FOR THE ACCURACY OF THIS INFORMATION. CONTACT THE APPROPRIATE CALL-BEFORE-YOU-DIG SYSTEM TO ASCERTAIN THE LOCATION OF UNDERGROUND UTILITIES PRIOR TO PERFORMING ANY EXCAVATION. | CLIENT PROJECT No: | J4578 | TITLE: | BEARSPAW K-12 SCHOOL 25239 TOWNSHIP ROAD 254 | SHEET No. 1001 |
| | LEGACY PROJECT No: | LDI-02909 | LOCATION: | ROCKY VIEW COUNTY, ALBERTA | |
| HORIZ SCALE: | VERT SCALE: | | | | |

25239 TOWNSHIP ROAD 254 ROCKY VIEW COUNTY, ALBERTA

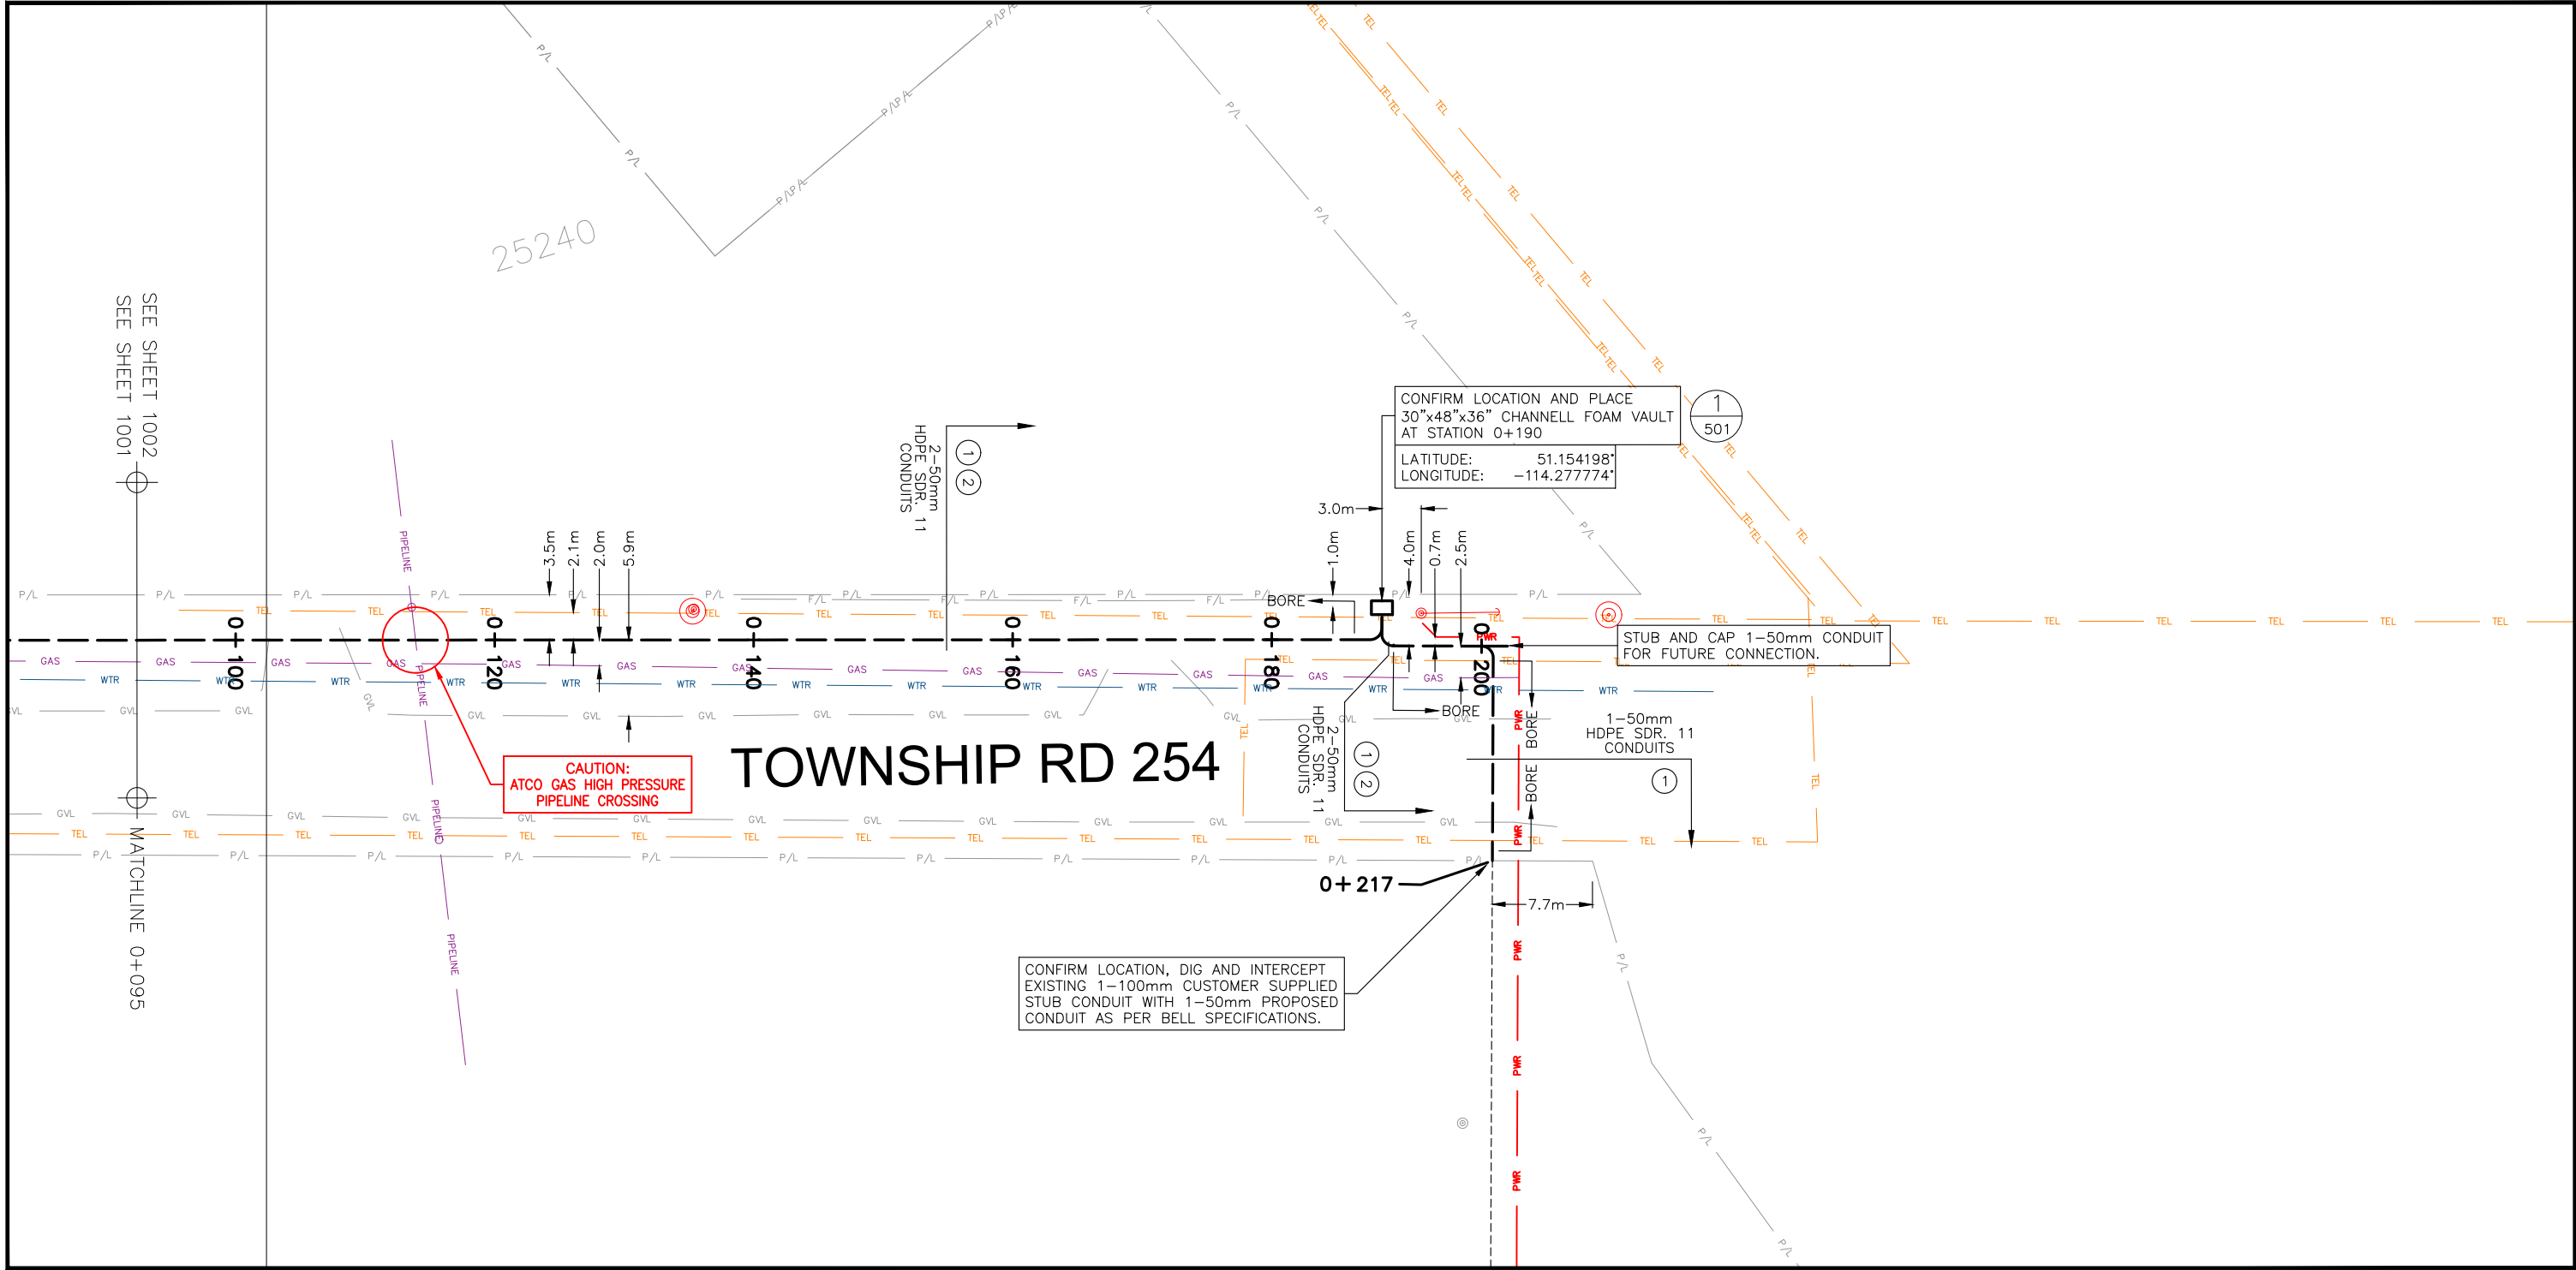

Prepared by: **LEGACY**
LEGACY DESIGNTech INC.
300 SHEPARD PL. SE
CALGARY, ALBERTA
T2C 4P1


| | | |
|--------------|------------|------------|
| DESIGNED BY: | SV | 2026-06-10 |
| DRAWN BY: | SV | 2026-06-10 |
| APPROVED BY: | GH | 2026-06-16 |
| PLOT DATE: | 2026-06-10 | |

| REV | YYYY/MM/DD | DESCRIPTION | BY |
|-----|------------|--------------------------|----|
| 3 | 2026-06-17 | ISSUED FOR CONSTRUCTION | SV |
| 2 | 2026-06-16 | RE-ISSUED FOR PERMITTING | SV |
| 1 | 2026-05-15 | ISSUED FOR PERMITTING | SV |
| 0 | 2026-05-15 | ISSUED FOR REVIEW | SV |

DRAWING TITLE: LDI-02909-BELL-BEARSPAW K-12 SCHOOL.DWG




Bell Canada
12th Floor
140 10th Avenue SE
Calgary, Alberta
T2G 0R1

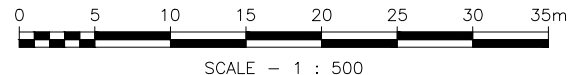

ISSUED FOR CONSTRUCTION

| | | | | | |
|--|--------------------|-----------|-----------|---|--------------------------|
| THE LOCATIONS OF UTILITIES SHOWN ON THIS DRAWING ARE ONLY APPROXIMATE. LEGACY DESIGNTech INC. HEREBY DISCLAIMS ANY RESPONSIBILITY TO THIRD PARTIES FOR THE ACCURACY OF THIS INFORMATION. CONTACT THE APPROPRIATE CALL-BEFORE-YOU-DIG SYSTEM TO ASCERTAIN THE LOCATION OF UNDERGROUND UTILITIES PRIOR TO PERFORMING ANY EXCAVATION. | CLIENT PROJECT No: | J4578 | TITLE: | BEARSPAW K-12 SCHOOL 25239 TOWNSHIP ROAD 254 | SHEET No. 1002 |
| | LEGACY PROJECT No: | LDI-02909 | LOCATION: | ROCKY VIEW COUNTY, ALBERTA | |
| HORIZ SCALE: | VERT SCALE: | | | | |

25239 TOWNSHIP ROAD 254 ROCKY VIEW COUNTY, ALBERTA


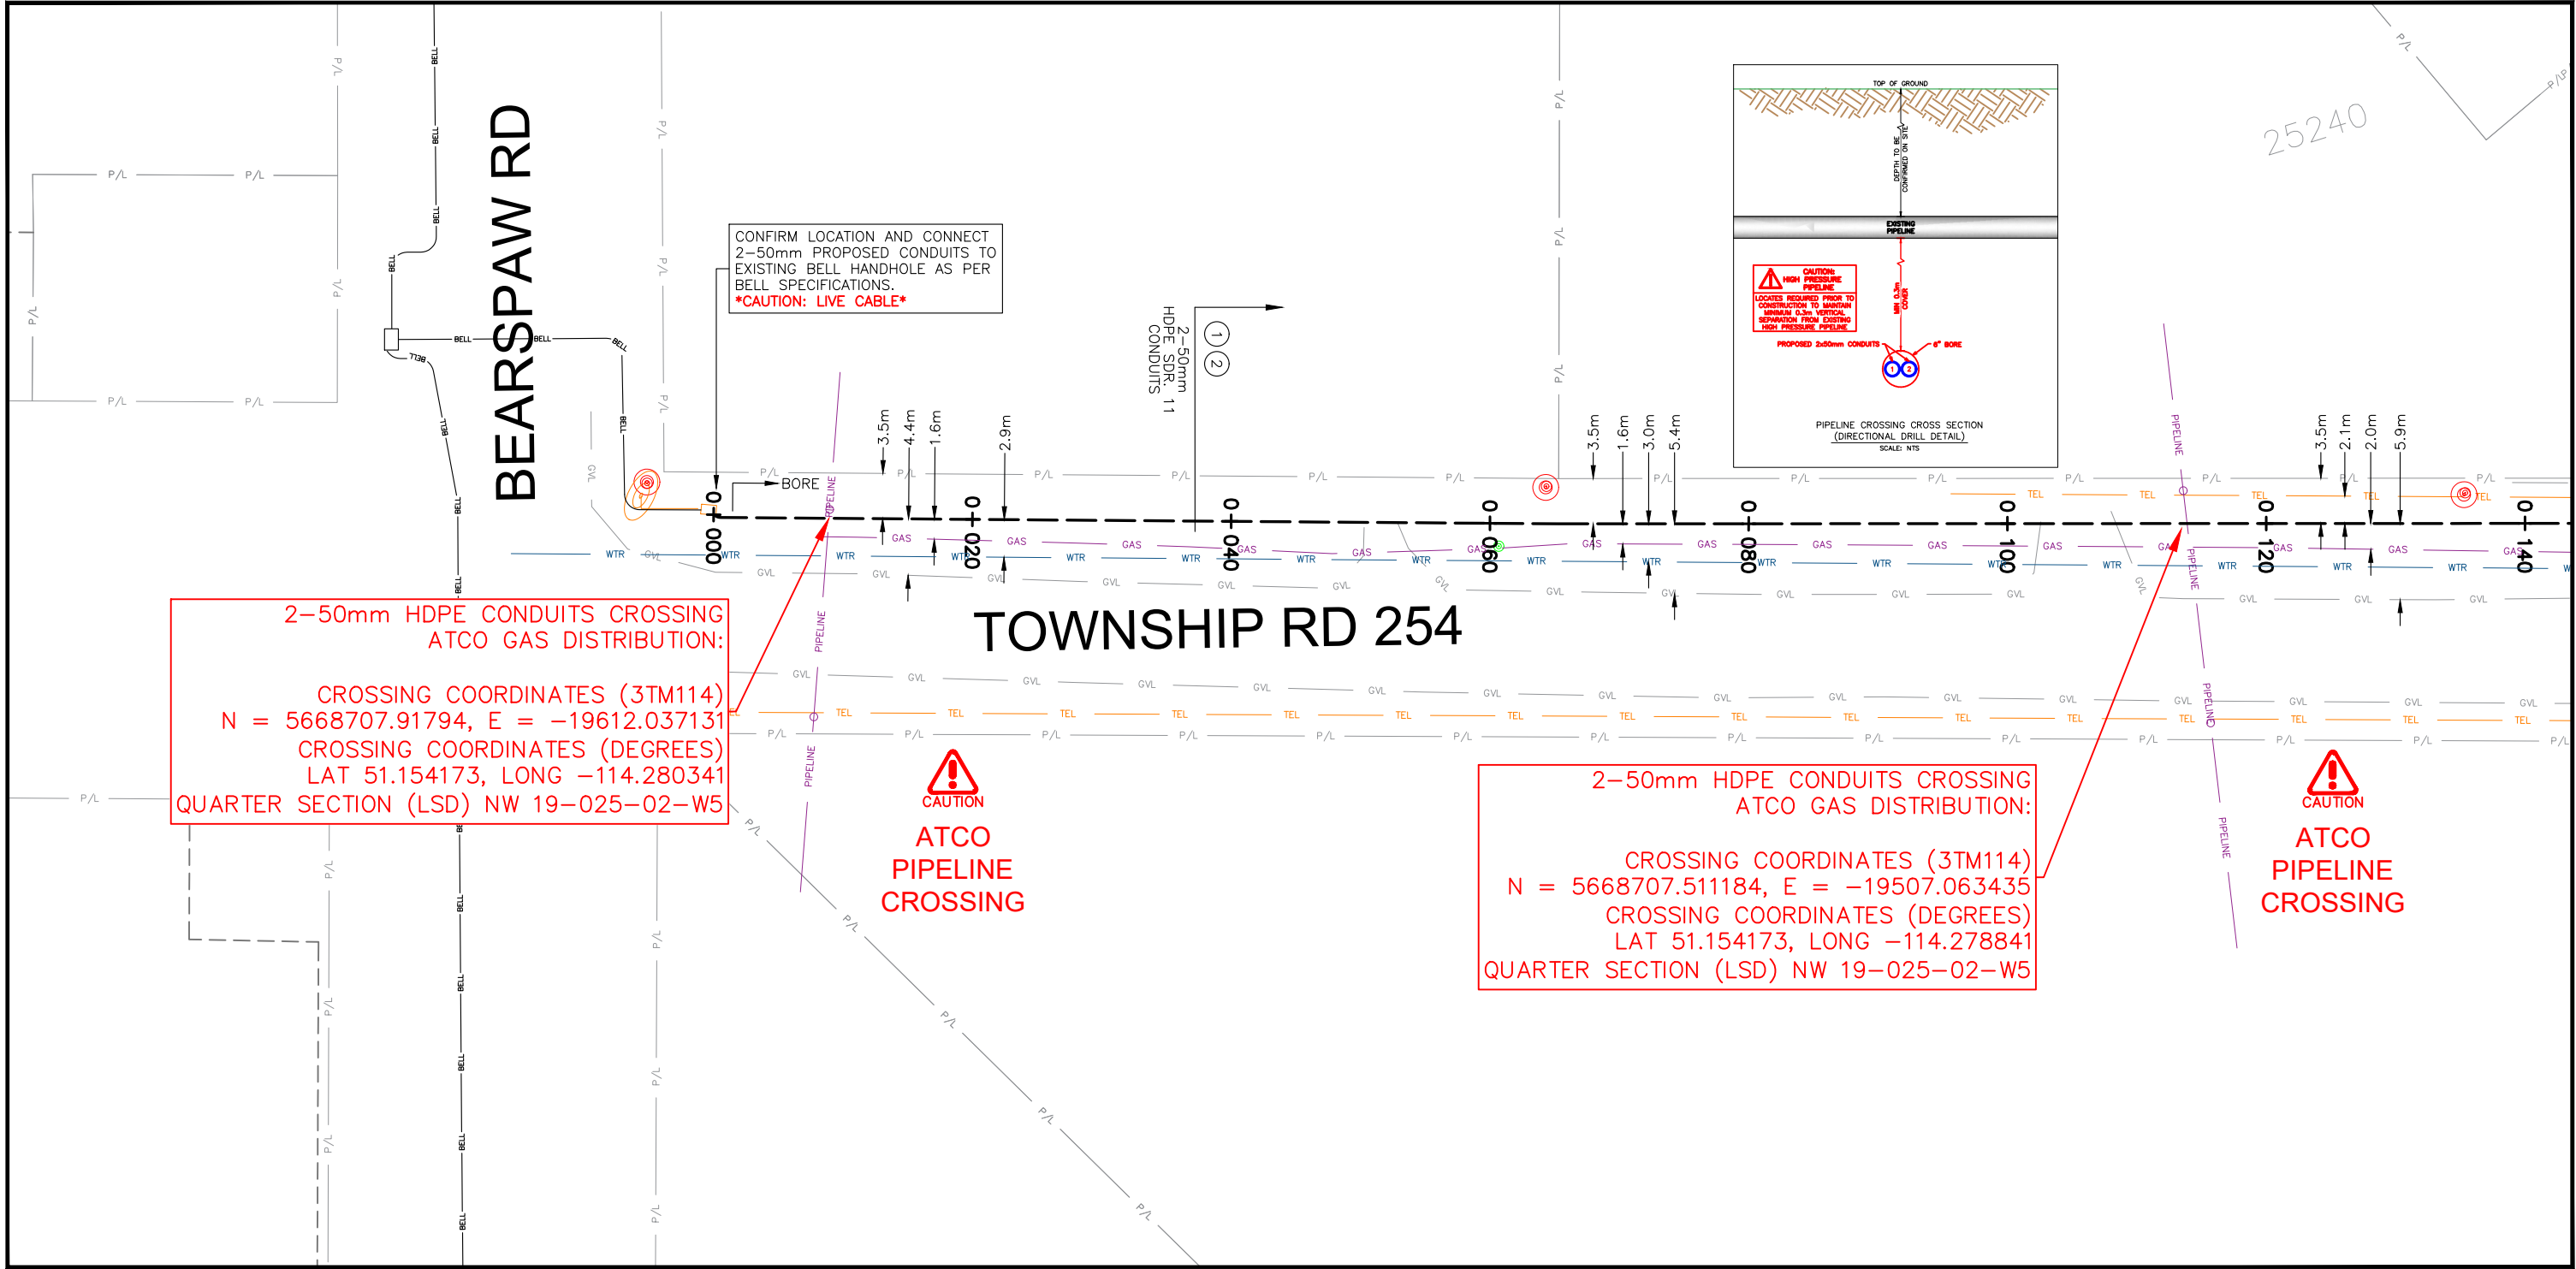


2-50mm HDPE CONDUITS CROSSING ATCO GAS DISTRIBUTION:
 CROSSING COORDINATES (3TM114)
 N = 5668707.91794, E = -19612.037131
 CROSSING COORDINATES (DEGREES)
 LAT 51.154173, LONG -114.280341
 QUARTER SECTION (LSD) NW 19-025-02-W5

2-50mm HDPE CONDUITS CROSSING ATCO GAS DISTRIBUTION:
 CROSSING COORDINATES (3TM114)
 N = 5668707.511184, E = -19507.063435
 CROSSING COORDINATES (DEGREES)
 LAT 51.154173, LONG -114.278841
 QUARTER SECTION (LSD) NW 19-025-02-W5

CAUTION
ATCO
PIPELINE
CROSSING

CAUTION
ATCO
PIPELINE
CROSSING

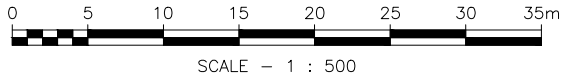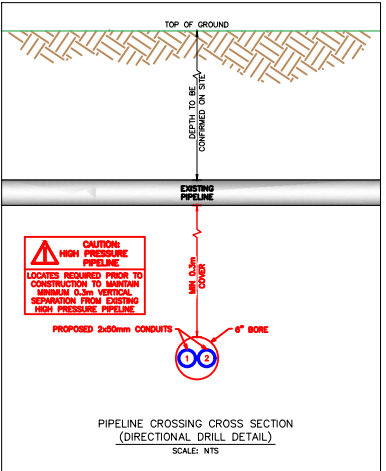

ISSUED FOR CONSTRUCTION

| | | | | | | | |
|--|--------------|----|------------|---|------------|--------------------------|----|
| Prepared by: LEGACY <small>LEGACY DESIGNTech INC. 300 SHEPARD PL. SE CALGARY, ALBERTA T2C 4P1</small> | | | | | | | |
| | DESIGNED BY: | SV | 2026-06-10 | 3 | 2026-06-17 | ISSUED FOR CONSTRUCTION | SV |
| | DRAWN BY: | SV | 2026-06-10 | 2 | 2026-06-16 | RE-ISSUED FOR PERMITTING | SV |
| | APPROVED BY: | GH | 2026-06-16 | 1 | 2026-05-15 | ISSUED FOR PERMITTING | SV |
| | PLOT DATE: | | 2026-06-10 | 0 | 2026-05-15 | ISSUED FOR REVIEW | SV |
| DRAWING TITLE: LDI-02909-BELL-BEARSPAW K-12 SCHOOL.DWG | | | | | | | |



Bell Canada
 12th Floor
 140 10th Avenue SE
 Calgary, Alberta
 T2G 0R1

THE LOCATIONS OF UTILITIES SHOWN ON THIS DRAWING ARE ONLY APPROXIMATE. LEGACY DESIGNTech INC. HEREBY DISCLAIMS ANY RESPONSIBILITY TO THIRD PARTIES FOR THE ACCURACY OF THIS INFORMATION. CONTACT THE APPROPRIATE CALL-BEFORE-YOU-DIG SYSTEM TO ASCERTAIN THE LOCATION OF UNDERGROUND UTILITIES PRIOR TO PERFORMING ANY EXCAVATION.

| | |
|--------------------|-------------|
| CLIENT PROJECT No: | J4578 |
| LEGACY PROJECT No: | LDI-02909 |
| HORIZ SCALE: | VERT SCALE: |

TITLE: BEARSPAW K-12 SCHOOL
 25239 TOWNSHIP ROAD 254
 LOCATION: ROCKY VIEW COUNTY, ALBERTA

SHEET No.
XING