





LEGEND					
ITEM	QTY	ITEM	QTY	ITEM	QTY
 WD-A41 ROAD WORK 75x75 (90x90)	12	 RB-1 MAXIMUM SPEED 60x75 (75x90)	04	 VARIABLE MESSAGE BOARD	02
 WD-A-21 TRAFFIC CONTROL PERSON AHEAD 75x75 (90x90)	10	 RB-1 MAXIMUM SPEED 60x75 (75x90)	15	 GRABBER CONE 107cm (42")	160
 RB-31 PASSING PROHIBITED 60x60 (75x75)	12	 RB-5 MAXIMUM SPEED AHEAD 60x75 (75x90)	12	 TRAFFIC CONTROL PERSON	15
 ID-503 / ID-503B SPEED FINES DOUBLE/ENDS	04	 RB-1 MAXIMUM SPEED 60x75 (75x90)	03	 RIGID SIGN COVER WITH HANDLE	06
 ID-503 / ID-503B SPEED FINES DOUBLE/BEGINS	04	 RB-5 MAXIMUM SPEED AHEAD 60x75 (75x90)	02	 A-FRAME TEMPORARY SIGN STAND	60

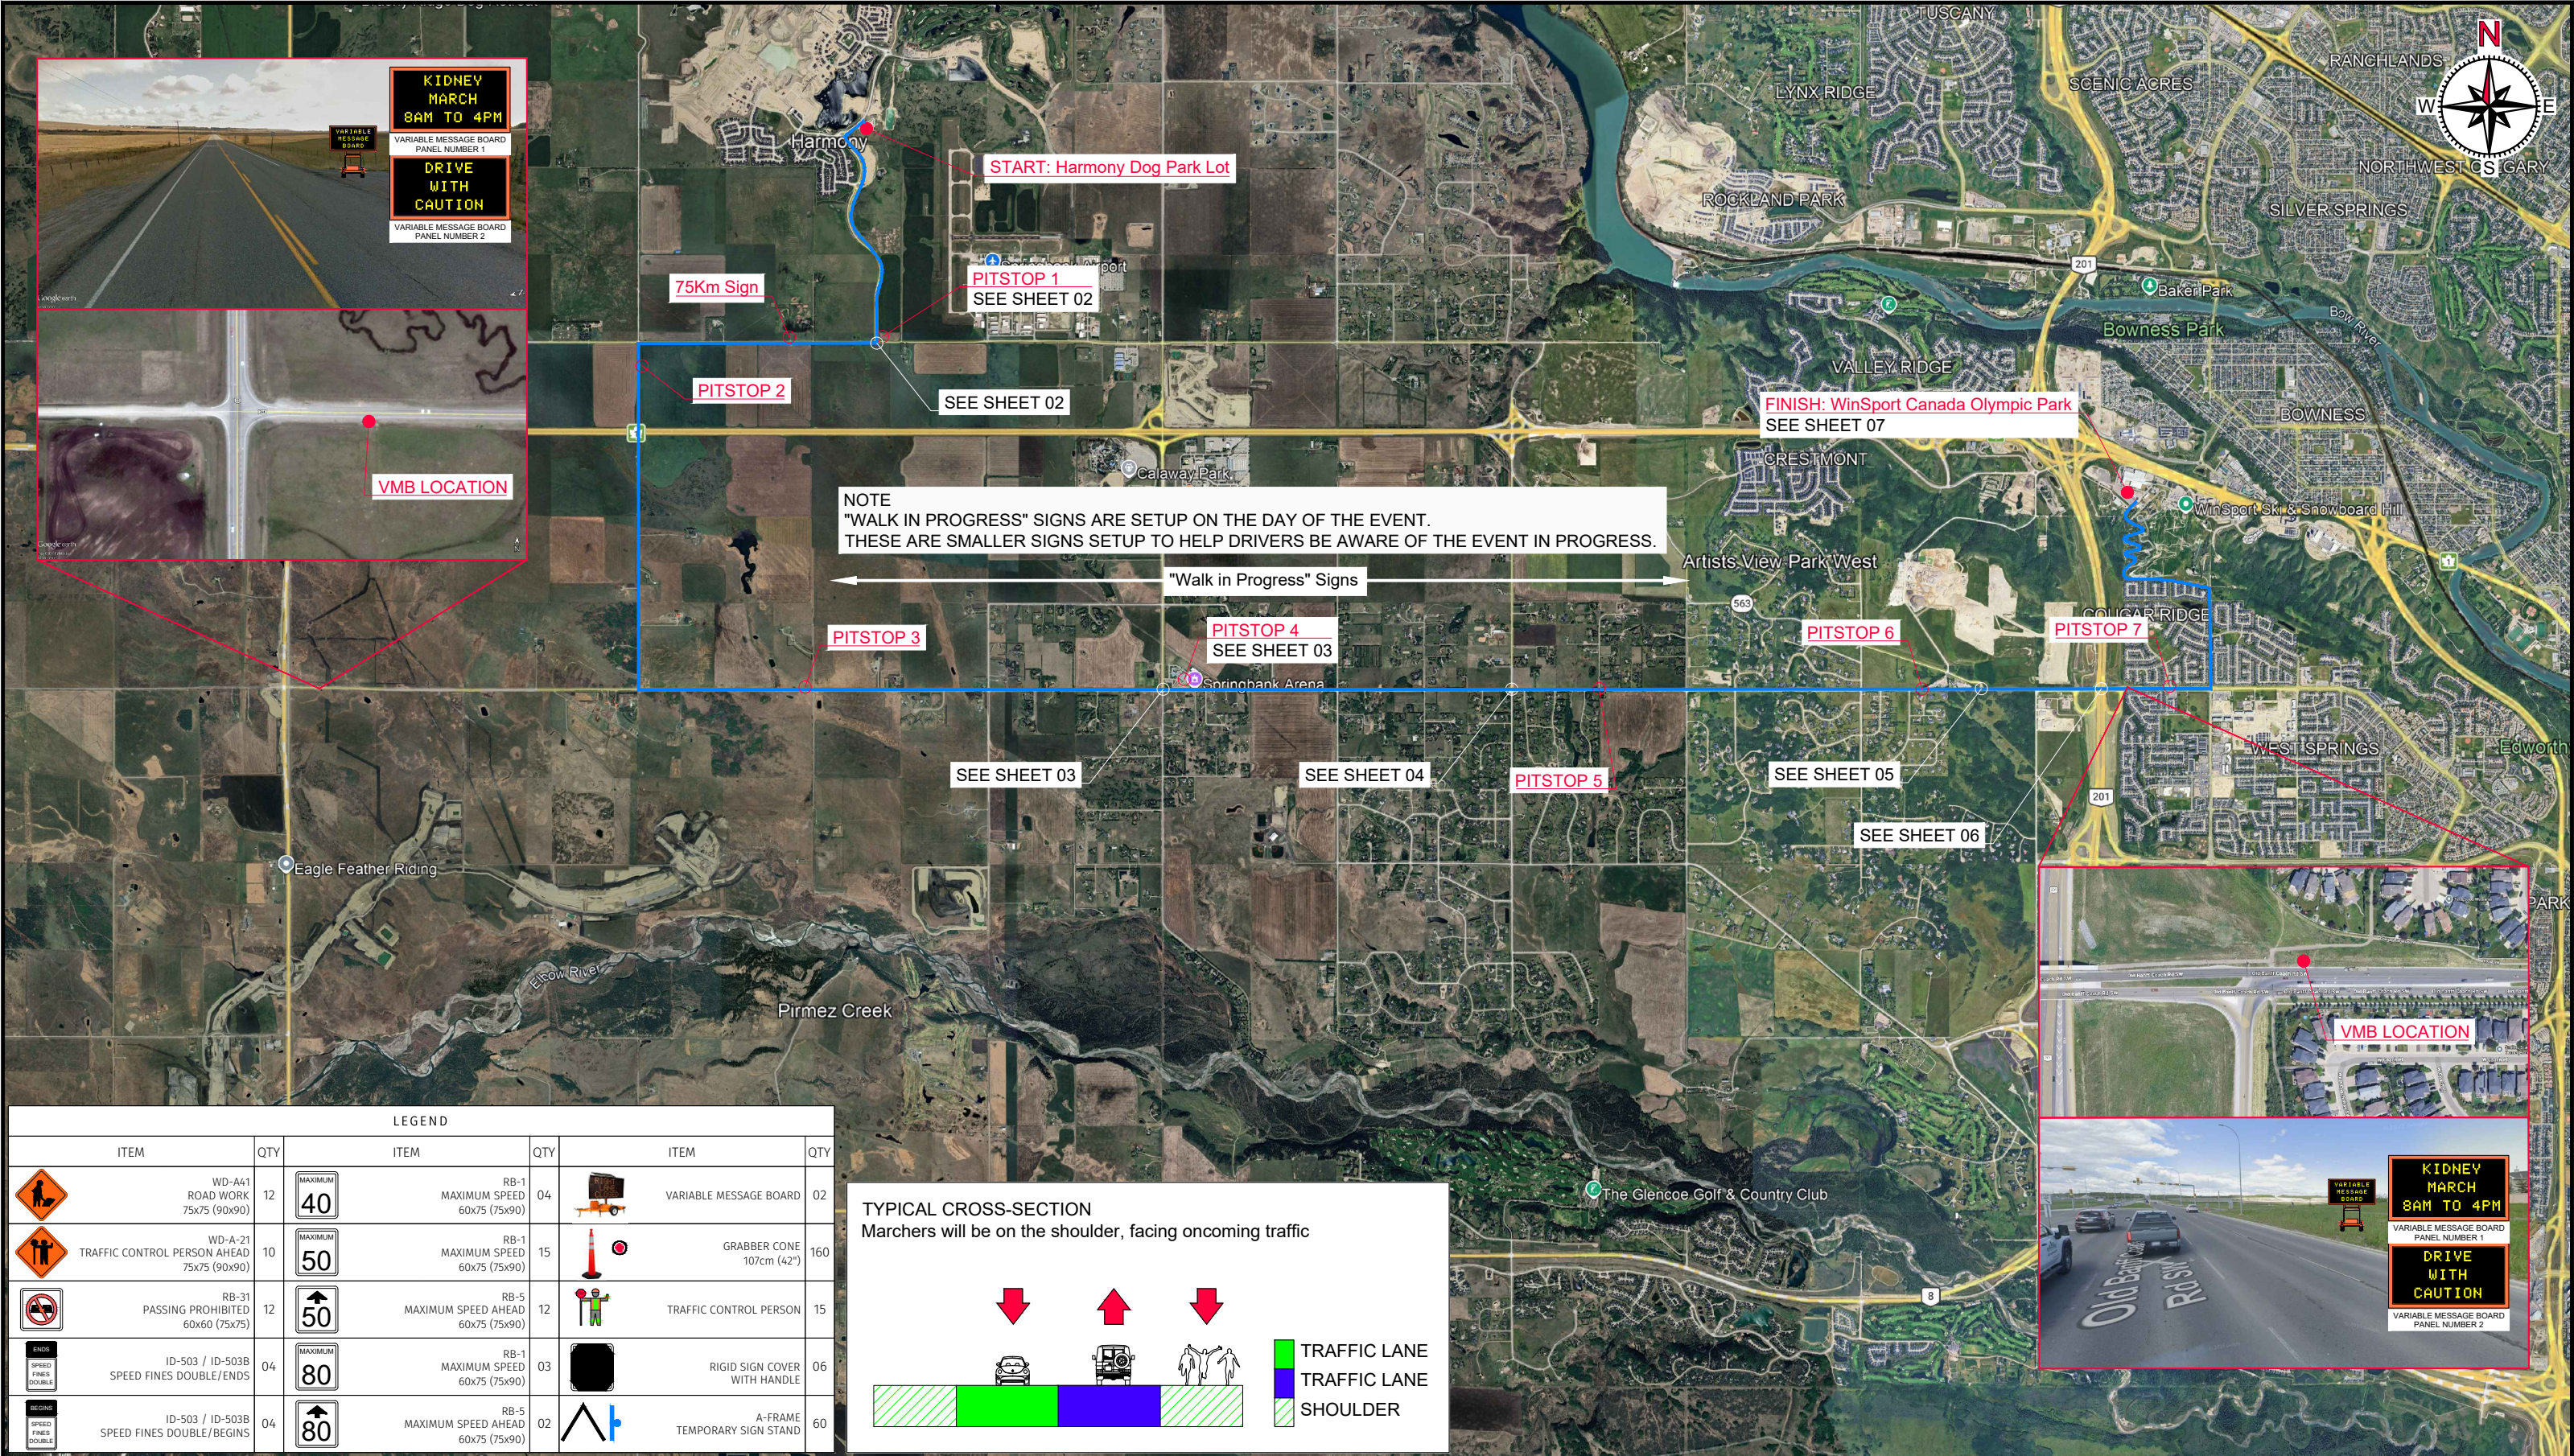


Governing Authority	Contractor	Kidney March Day Three From Harmony Dog Park to WinSport Canada Olympic Park Calgary, Alberta	Authentication N/A	Rev. No.	Description	Prp'd	Chck'd	Rvw'd	Date	Hours of Operation: AM TBD	Gazetted Speed MAXIMUM	Site Contact Carmina Novencido T 587.471.2169 C 587.340.8474 AFTER HOURS SUPPORT: 403.542.1726		
Ministry of Transportation and Economic Corridors (TEC)	Traffic Design Provider ATS Traffic			Hours of Operation: PM N/A	Delineator Spacing N/A meters	Scale NTS		Sheet 01 of 07						
				Start Date SEPTEMBER 13, 2026		Drawing No. 63793-D0216322								
				End Date SEPTEMBER 13, 2026										
Issued for Approval						ET	FC	CN	MAR/16/2026					

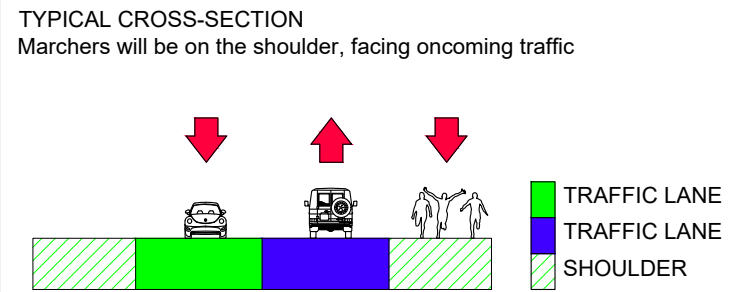



© 2026 Microsoft Corporation © 2026 Maxar ©CNES (2026) Distribution Airbus DS © 2026 THIS SETUP WILL BE IN PLACE FROM 8:00 AM TO 9:30 AM

Governing Authority Ministry of Transportation and Economic Corridors (TEC)	Contractor 	Kidney March Day Three Township Road 250 and Copithorne Trail Calgary, Alberta	Authentication N/A	Rev. No.	Description	Prp'd	Chk'd	Rvw'd	Date	Hours of Operation: AM TBD	Gazetted Speed MAXIMUM 80	Site Contact Carmina Novencido T 587.471.2169 C 587.340.8474 AFTER HOURS SUPPORT: 403.542.1726	
										Hours of Operation: PM N/A		Delineator Spacing N/A meters	Scale NTS
	Traffic Design Provider 									Start Date SEPTEMBER 13, 2026	Drawing No. 63793-D0216322		
										End Date SEPTEMBER 13, 2026			
				Issued for Approval	ET	FC	CN	MAR/16/2026					

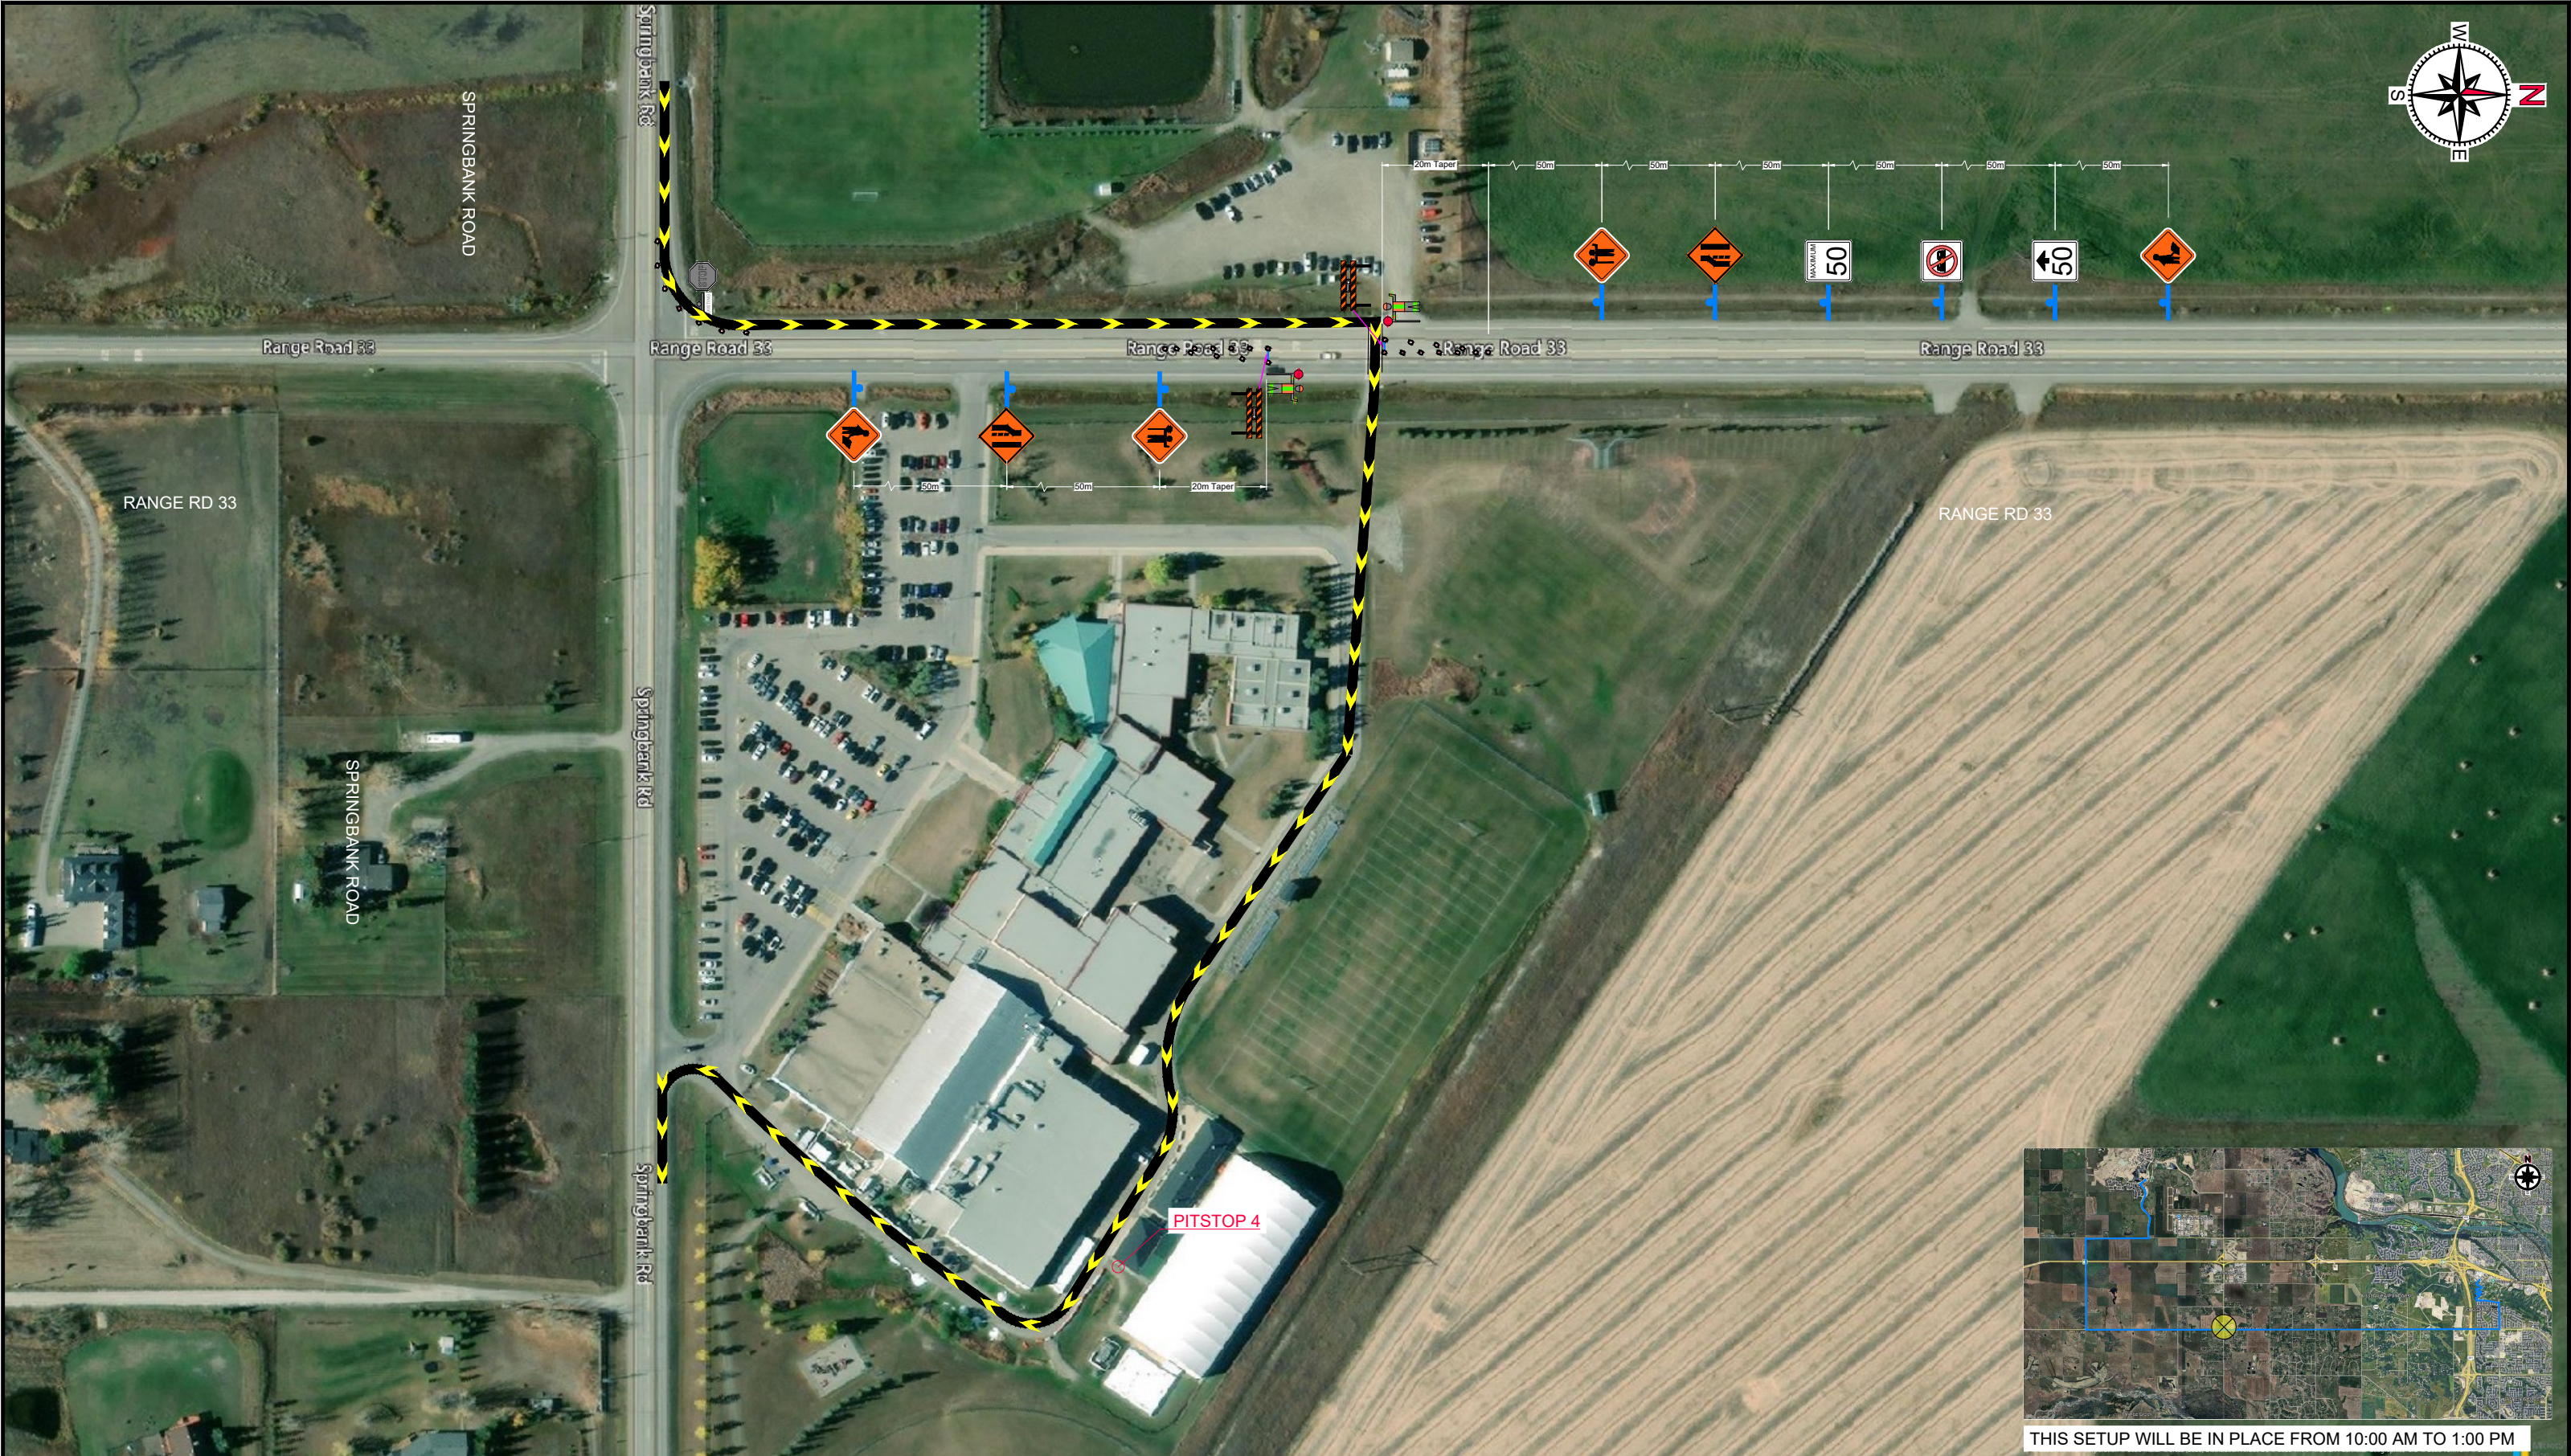


THIS SETUP WILL BE IN PLACE FROM 10:00 AM TO 1:00 PM


Governing Authority Ministry of Transportation and Economic Corridors (TEC)	Contractor  Kidney March	Kidney March Day Three Range Road 33 and Springbank Road Calgary, Alberta	Authentication N/A	Rev. No.	Description	Prp'd	Chck'd	Rvw'd	Date	Hours of Operation: AM TBD	Gazetted Speed MAXIMUM 70	Site Contact Carmina Novencido T 587.471.2169 C 587.340.8474 AFTER HOURS SUPPORT: 403.542.1726		
										Hours of Operation: PM N/A		Delineator Spacing 06 meters	Scale NTS	Sheet 03 of 07
	Traffic Design Provider  ATS Traffic									Start Date SEPTEMBER 13, 2026	Drawing No. 63793-D0216322			
												End Date SEPTEMBER 13, 2026		
				Issued for Approval			ET	FC	CN	MAR/16/2026				

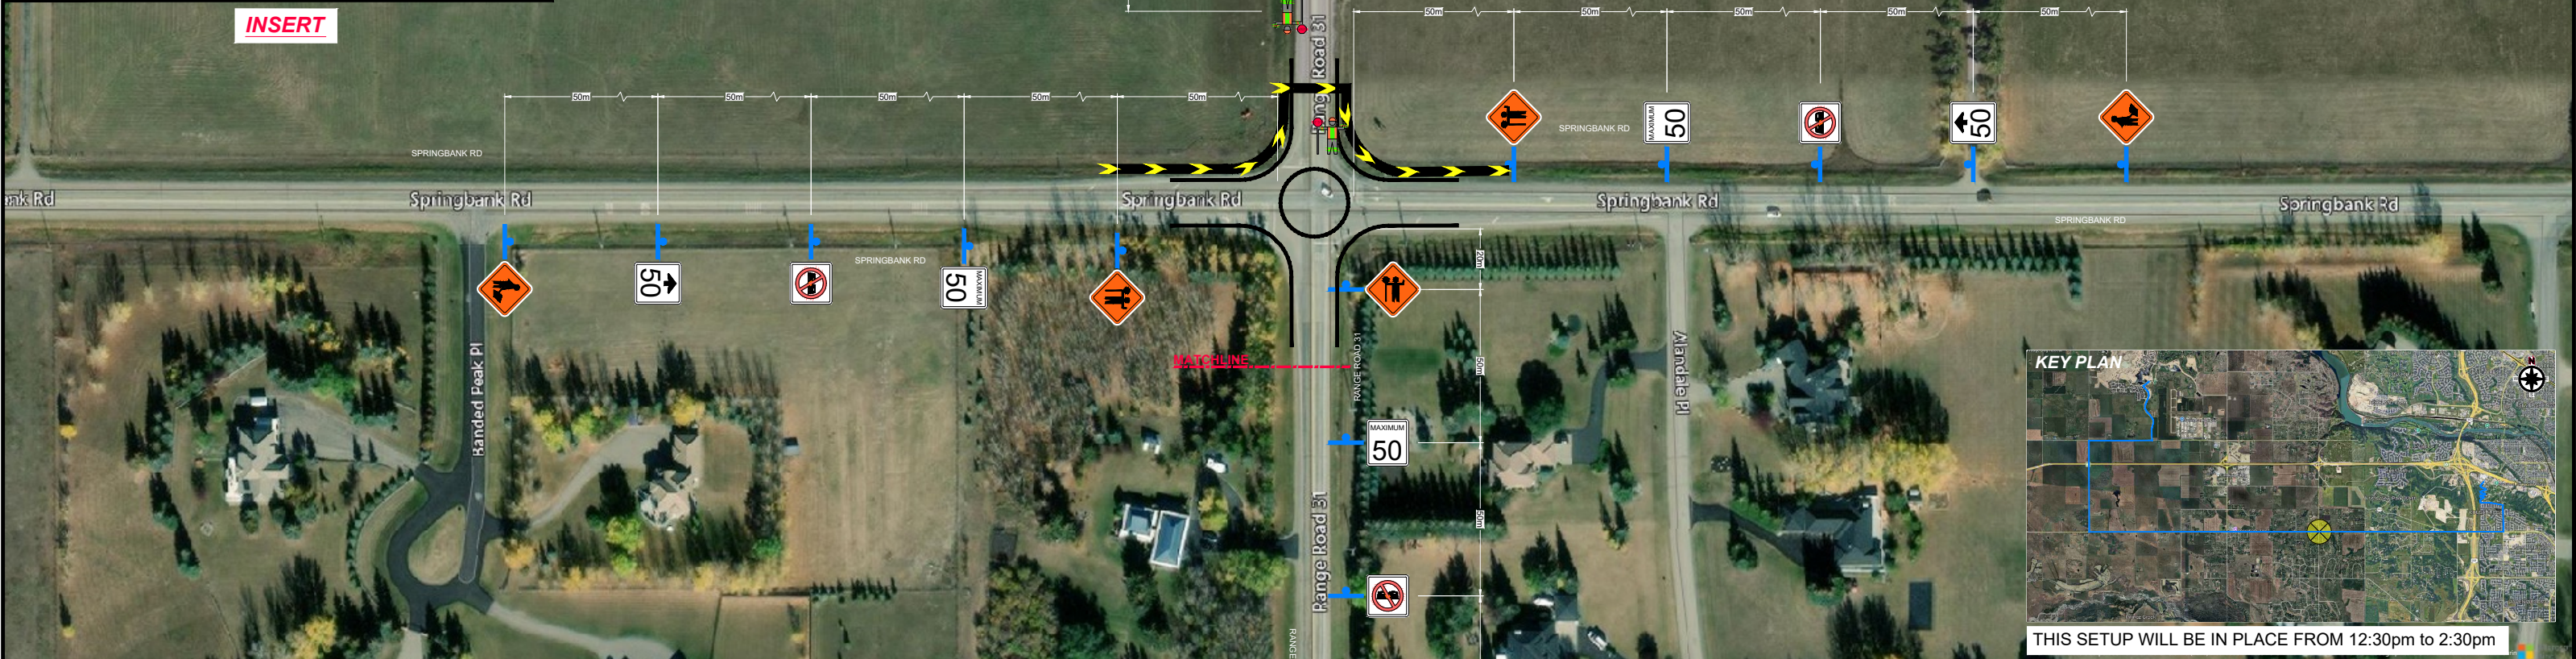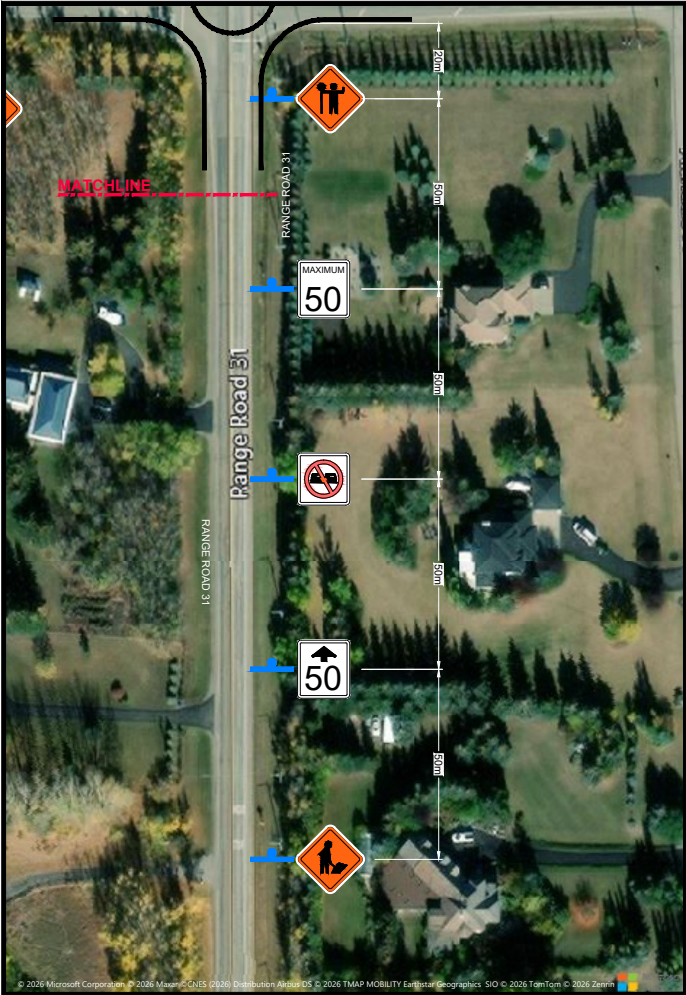


Governing Authority Ministry of Transportation and Economic Corridors (TEC)	Contractor  Kidney March	Kidney March Day Three Traffic Circle - Springbank Road & Range Road 31 Calgary, Alberta	Authentication
--	--	---	--

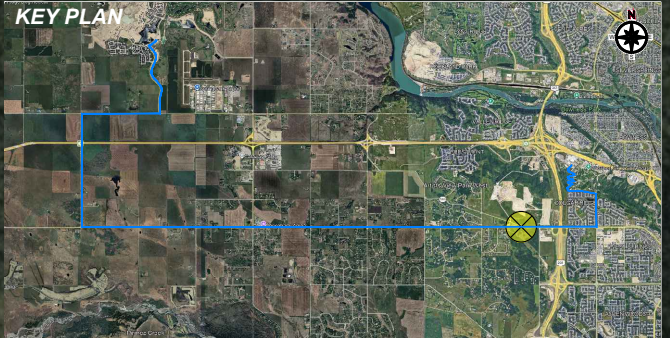

THIS SETUP WILL BE IN PLACE FROM 12:30pm to 2:30pm

 Governing Authority Ministry of Transportation and Economic Corridors (TEC)	Contractor  KidneyMarch	Kidney March Day Three Intersection - Springbank Road and Old Banff Coach Road Calgary, Alberta	Authentication N/A	Rev. No.	Description	Prp'd	Chck'd	Rvw'd	Date	Hours of Operation: AM TBD	Gazetted Speed MAXIMUM 80	Site Contact Carmina Novencido T 587.471.2169 C 587.340.8474 AFTER HOURS SUPPORT: 403.542.1726		
												Hours of Operation: PM N/A	Delineator Spacing 06 meters	Scale NTS
	Traffic Design Provider  ATS Traffic										Start Date SEPTEMBER 13, 2026	Drawing No. 63793-D0216322		
														End Date SEPTEMBER 13, 2026

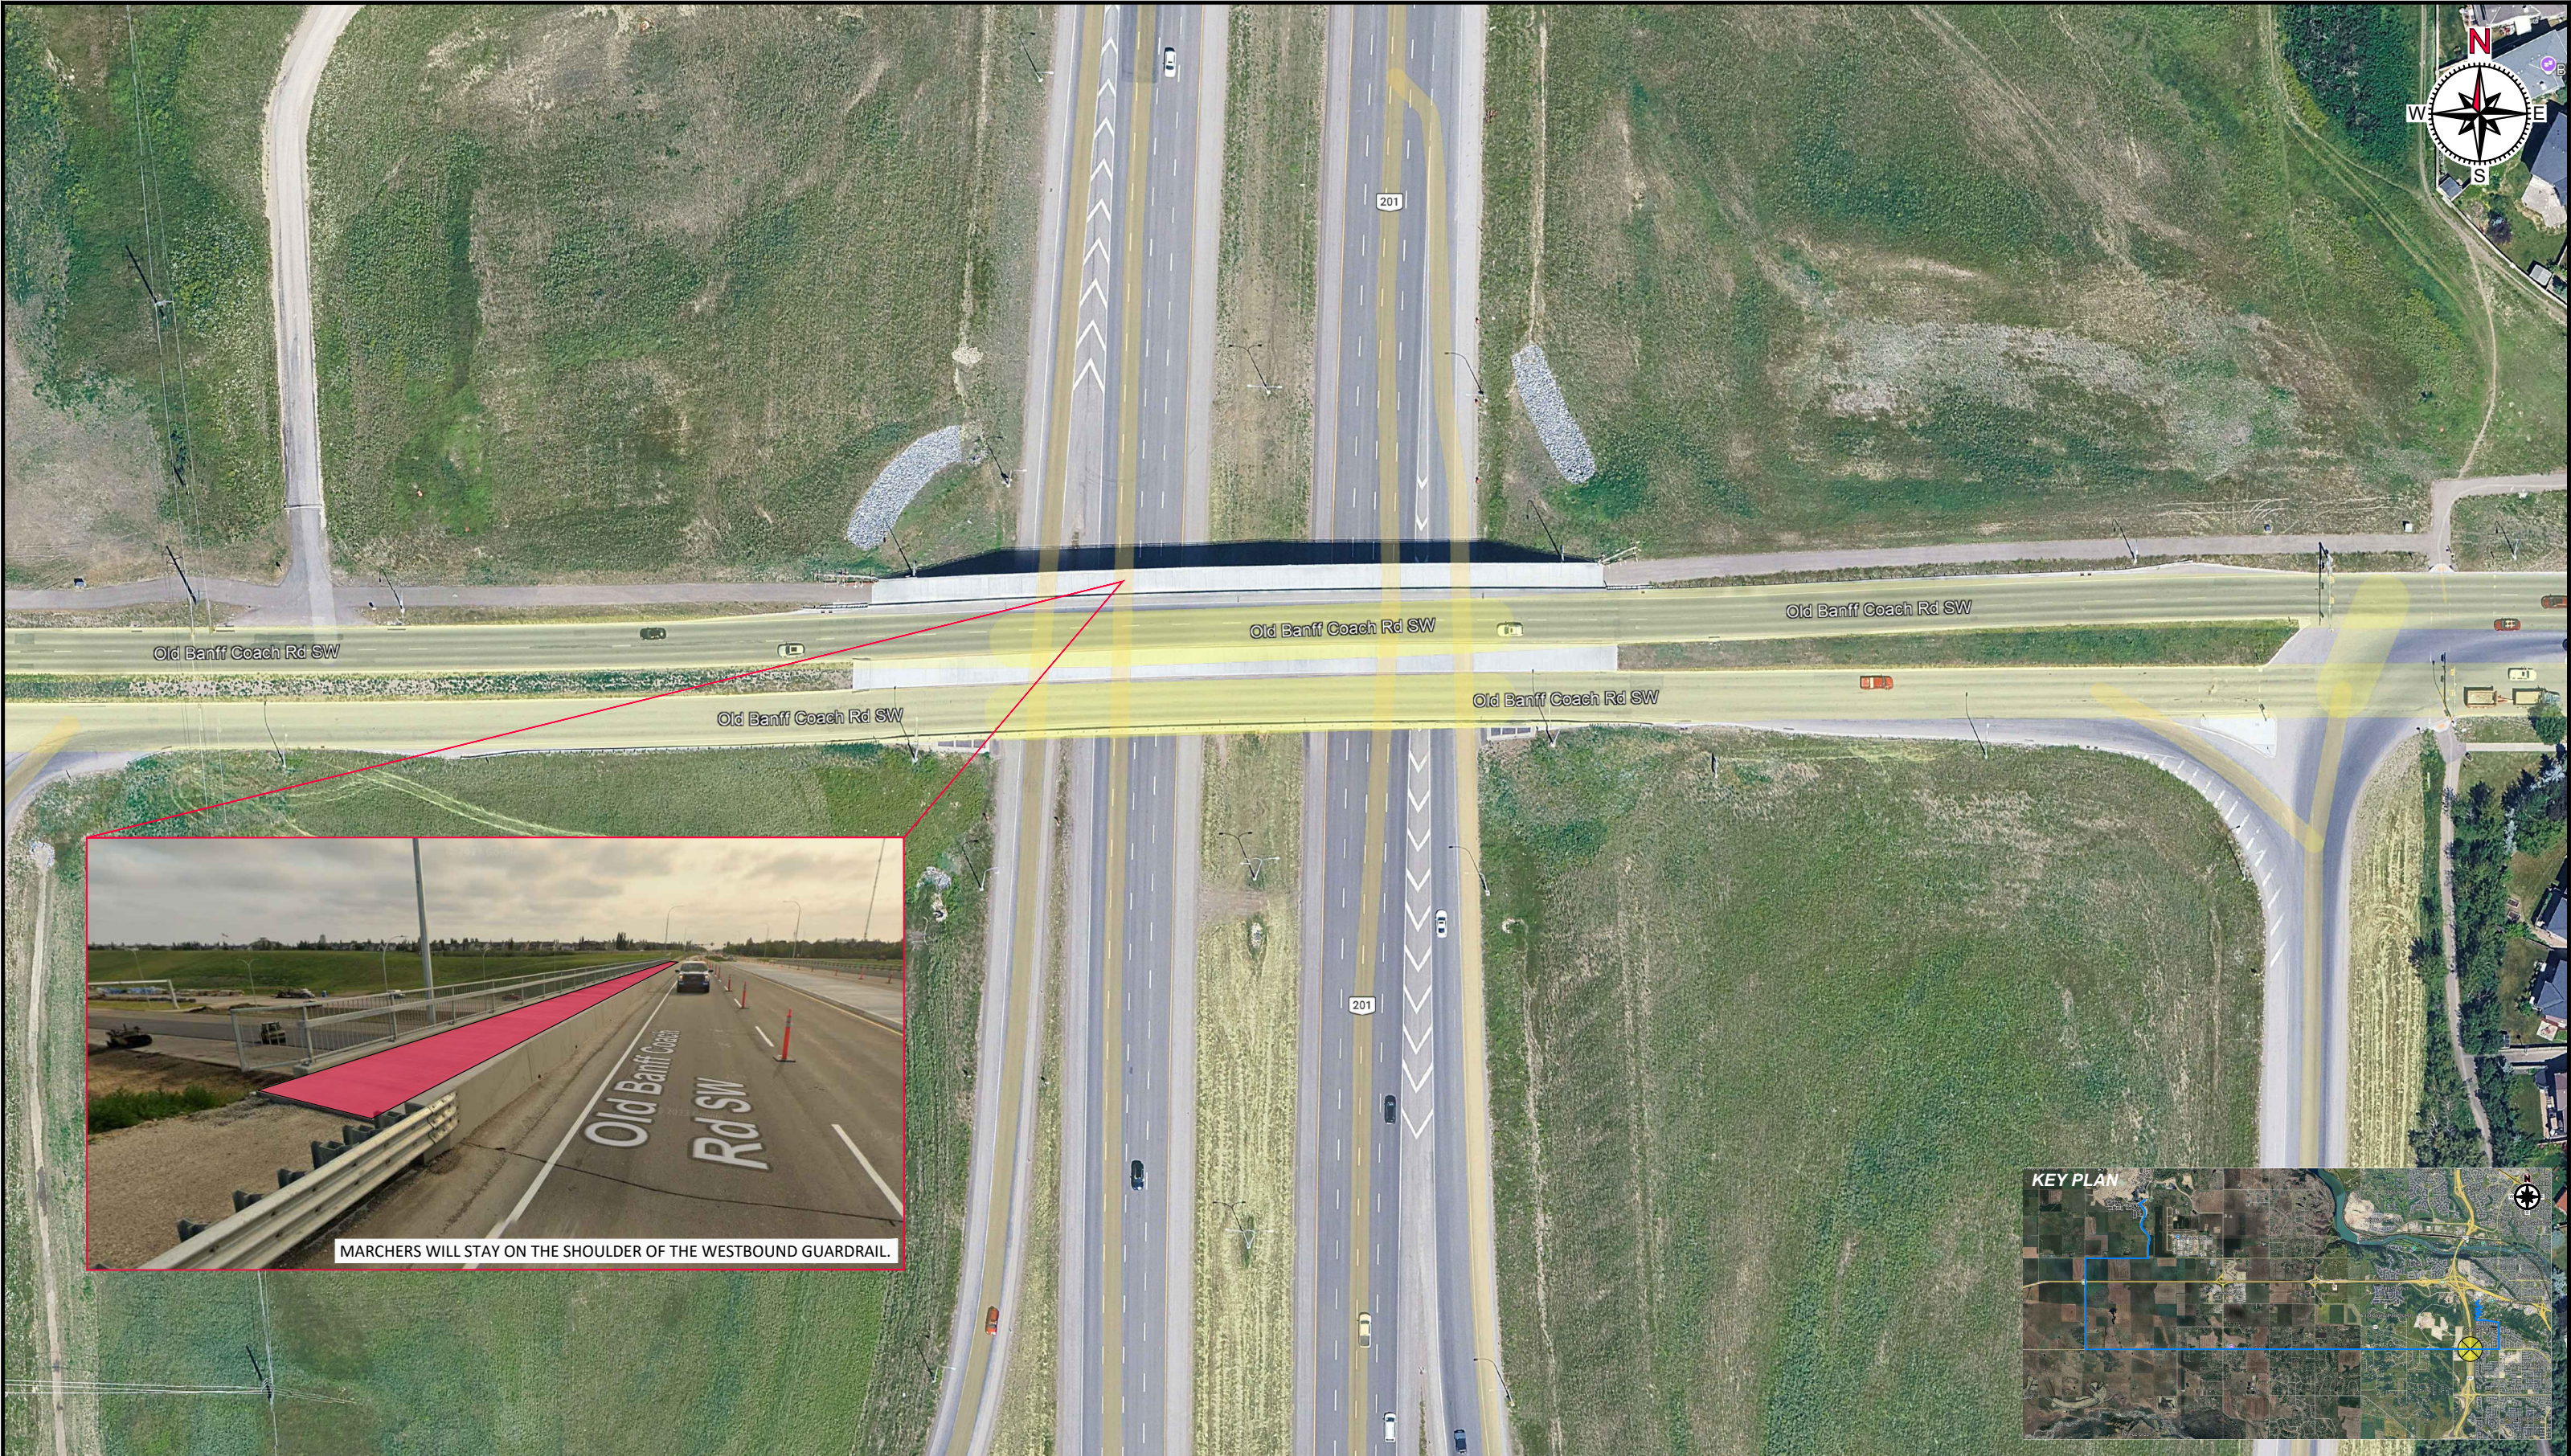

Governing Authority Ministry of Transportation and Economic Corridors (TEC)	Contractor	Kidney March Day Three Old Banff Coach Road SW Bridge Calgary, Alberta	Authentication N/A	Rev. No.	Description	Prp'd	Chck'd	Rvw'd	Date	Hours of Operation: AM TBD	Gazetted Speed MAXIMUM 60	Site Contact Carmina Novencido T 587.471.2169 C 587.340.8474 AFTER HOURS SUPPORT: 403.542.1726		
												Hours of Operation: PM N/A	Delineator Spacing N/A meters	Scale NTS
	Traffic Design Provider										Start Date SEPTEMBER 13, 2026	Drawing No. 63793-D0216322		
	ATS Traffic										End Date SEPTEMBER 13, 2026			
											Issued for Approval	ET	FC	CN



Governing Authority Ministry of Transportation and Economic Corridors (TEC)	Contractor  KidneyMarch	Kidney March Day Three Canada Olympic Road SW Calgary, Alberta	Authentication N/A	Rev. No.	Description	Prp'd	Chk'd	Rvw'd	Date	Hours of Operation: AM TBD	Gazetted Speed MAXIMUM 20	Site Contact Carmina Novencido T 587.471.2169 C 587.340.8474 AFTER HOURS SUPPORT: 403.542.1726		
										Hours of Operation: PM N/A		Delineator Spacing N/A meters	Scale NTS	Sheet 07 of 07
	Traffic Design Provider  ATS Traffic									Start Date SEPTEMBER 13, 2026	Drawing No. 63793-D0216322			
										End Date SEPTEMBER 13, 2026				
					Issued for Approval	ET	FC	CN	MAR/16/2026					