






INDICATES PROJECT AREA

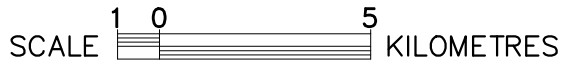



CONSULTANT  EAGLE ENGINEERING CORP. Transportation & Highways			HIGHWAY 2:15 (R1 & L1) 1 km SOUTH OF HWY 201 TO HWY 566 COLD MILLING, ACP AND OTHER WORK LOCATION PLAN					 Transportation and Economic Corridors REGION SOUTHERN	
DRAWN BY	CHECKED BY	DATE	SITE	CONTRACT	SCALE	HWY	SHEET	DRAWING No	
TB	HM	2022-12-08	N/A	23181	N/A	2:15	1 OF 1	HWY 2:15 - 1	

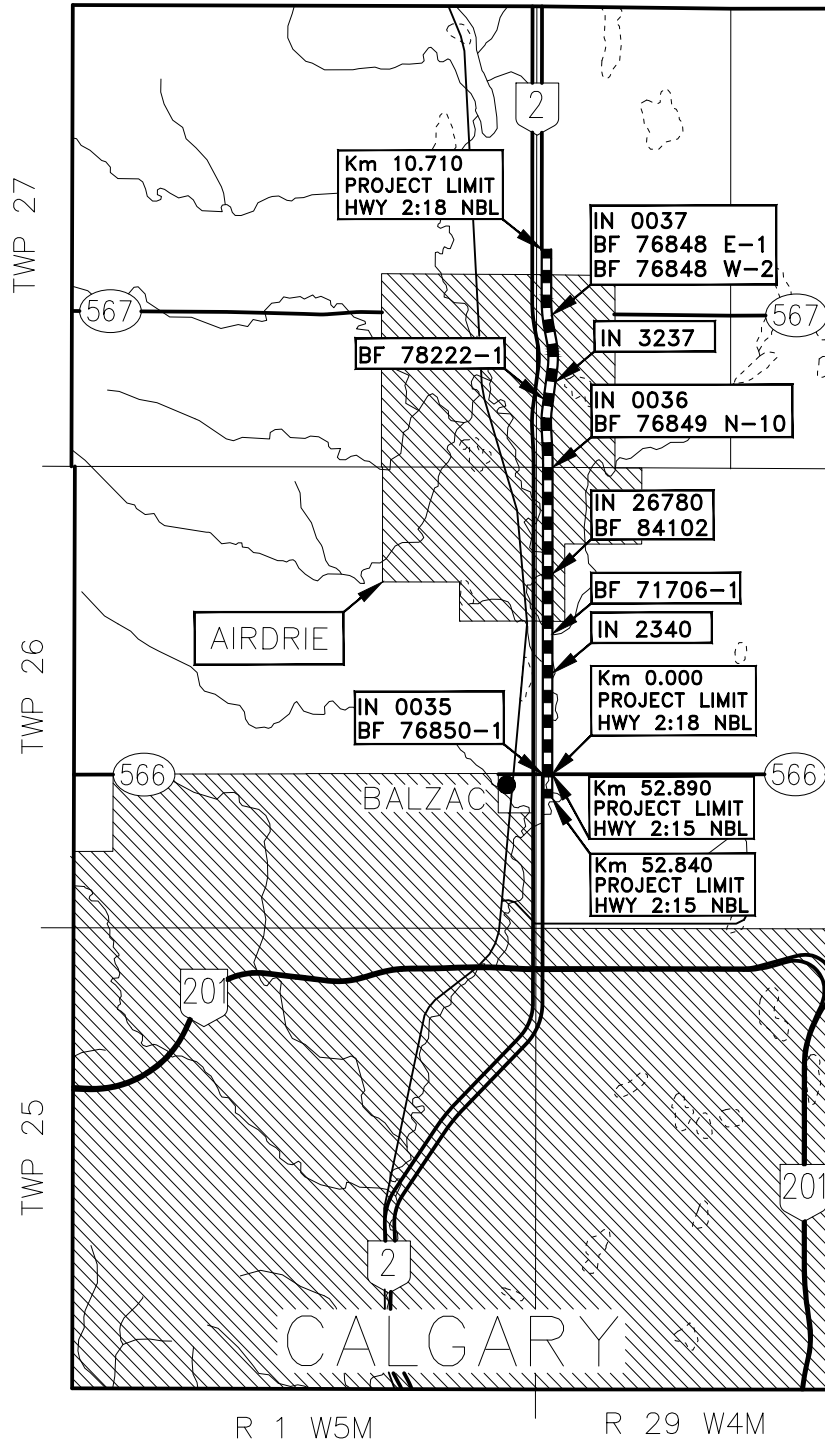

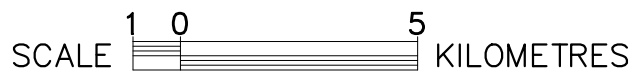INDICATES PROJECT AREA



CONSULTANT  EAGLE ENGINEERING CORP. Transportation & Highways		HIGHWAY 2:18 NBL HWY 566 TO NORTH OF HWY 567 COLD MILLING, ACP AND OTHER WORK LOCATION PLAN					 Transportation and Economic Corridors REGION SOUTHERN	
DRAWN BY	CHECKED BY	DATE	SITE	CONTRACT	SCALE	HWY	SHEET	DRAWING No
TB	HM	2022-12-08	N/A	23180	N/A	2:18 NBL	1 OF 25	HWY 2:18 - 1