
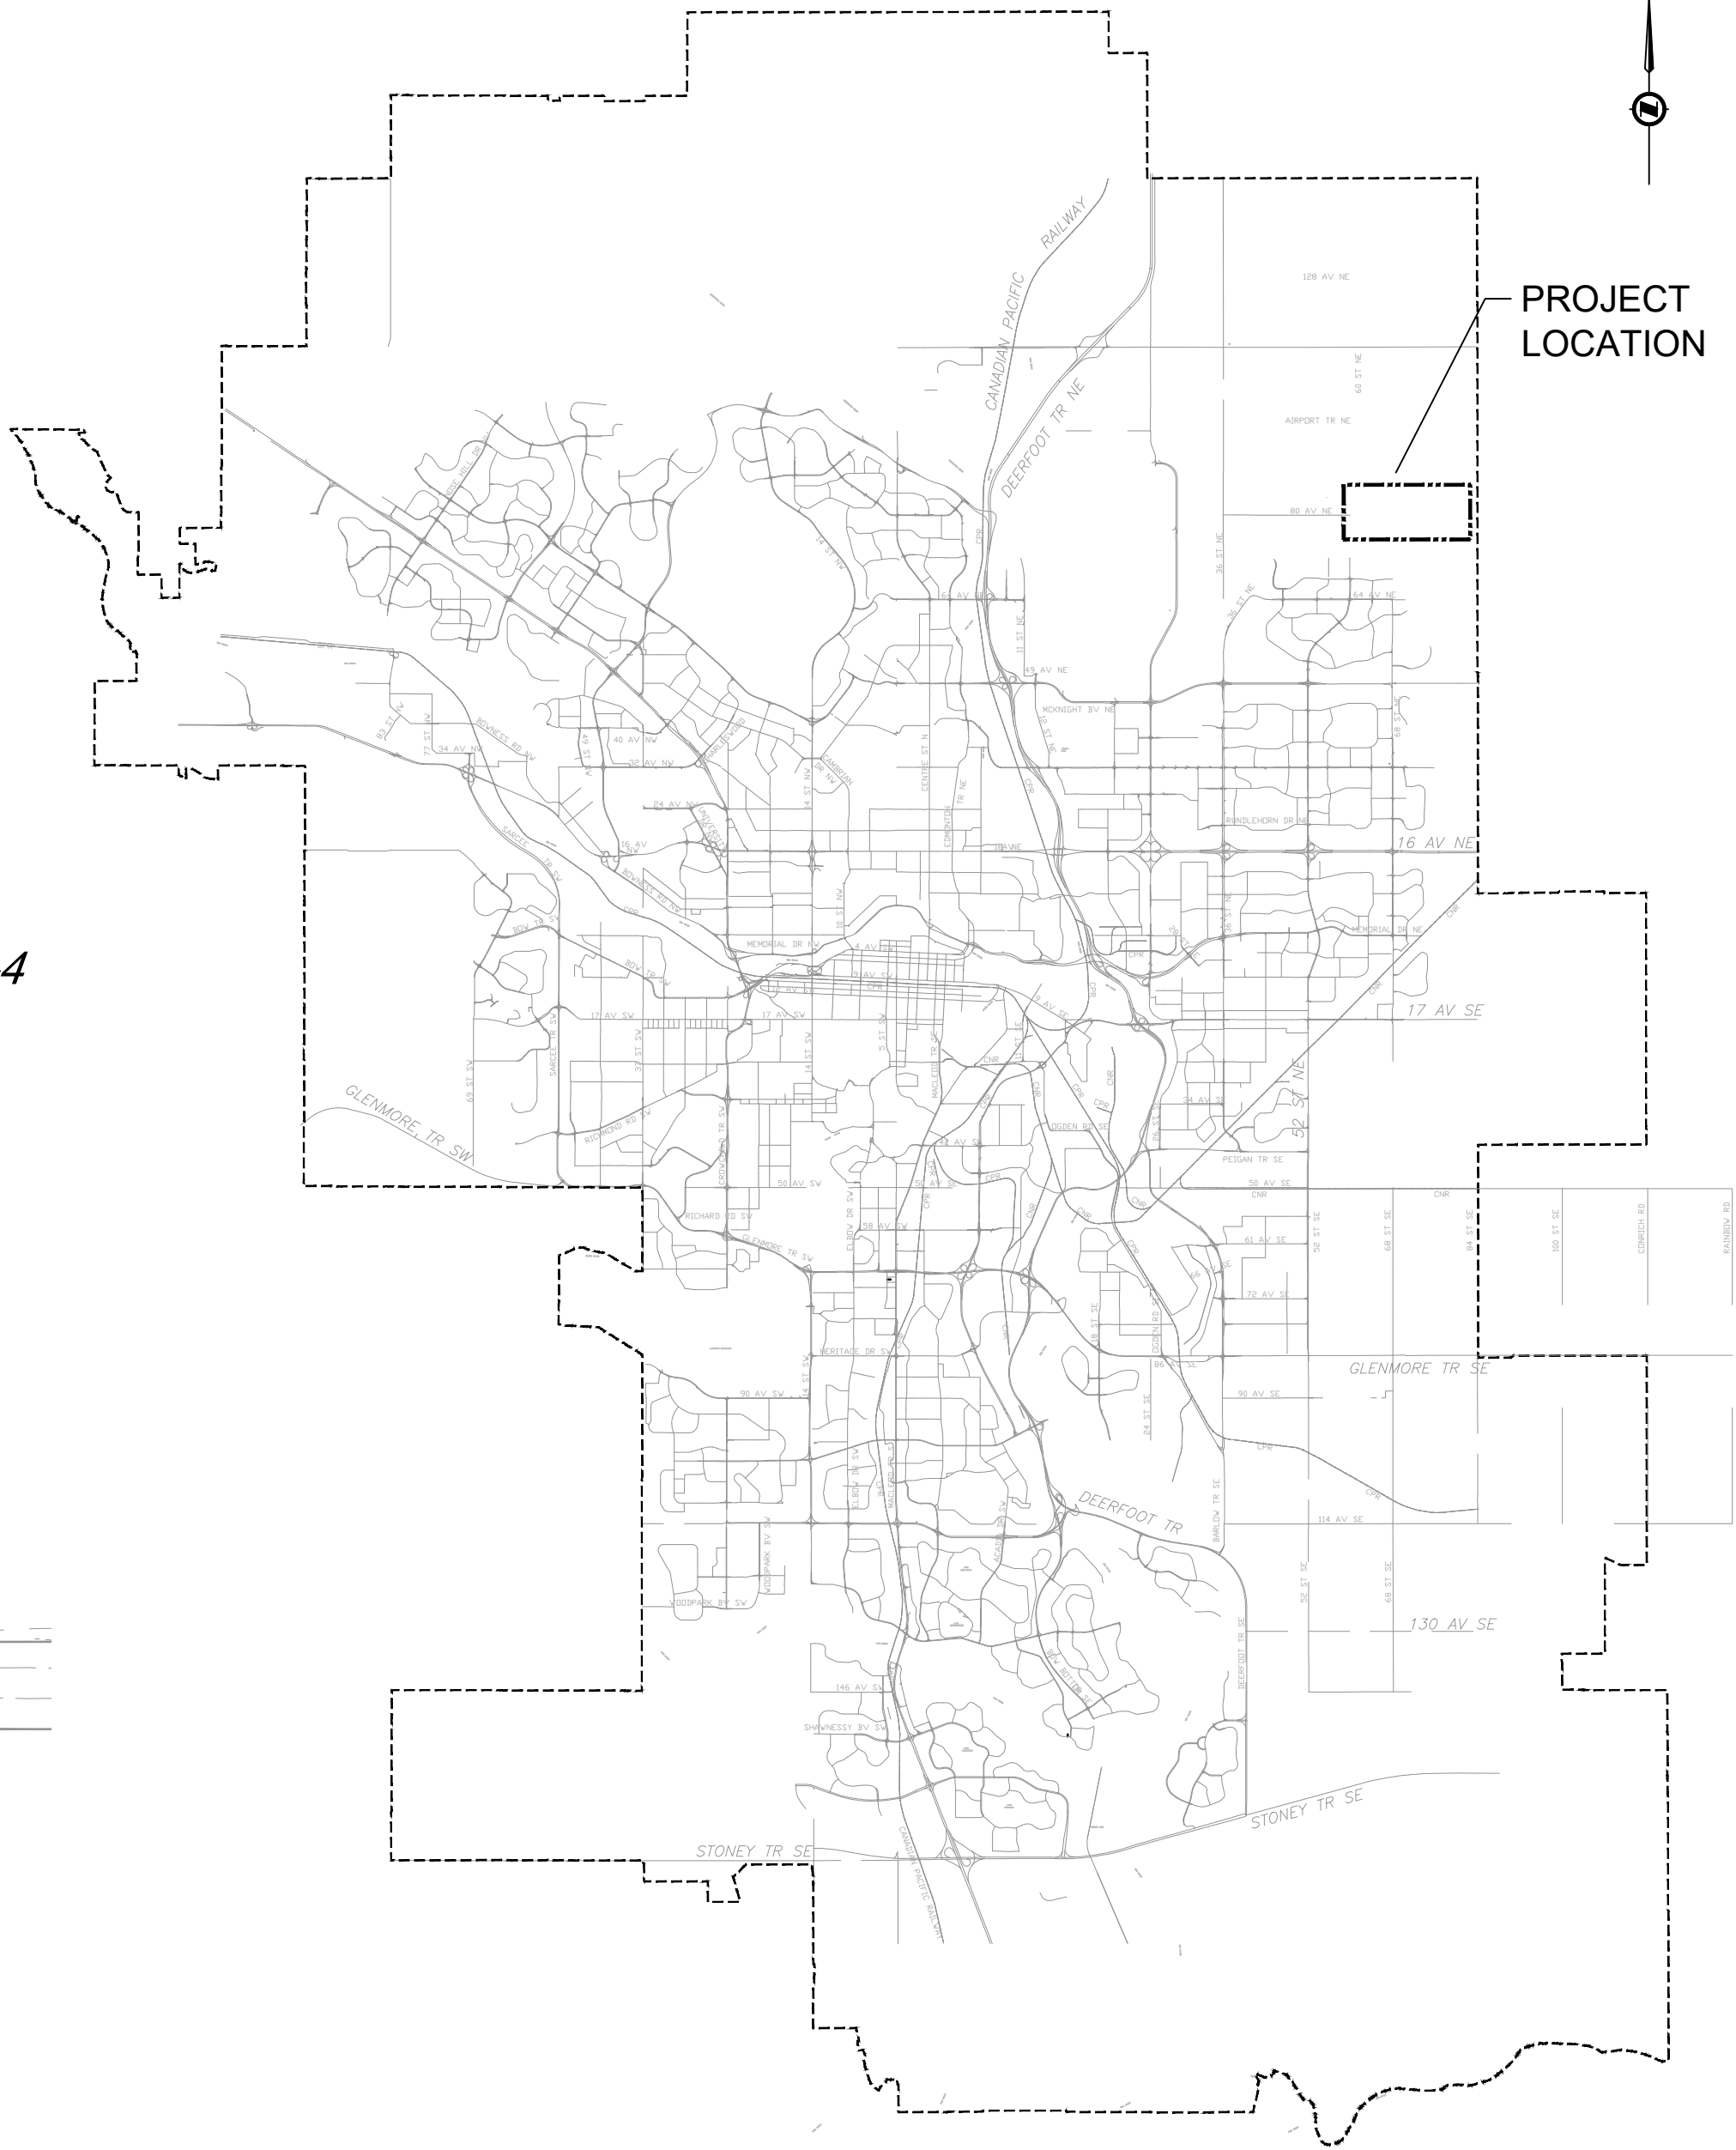


FILE: G:\PROJECTS\2511 01438 00 STONEY TRAIL 80 AVENUE\100 DRAWINGS\103 SHEET FILES\G-01438-001 KEY.DWG [DATE: Friday, May 6, 2022 1:16:29 PM]

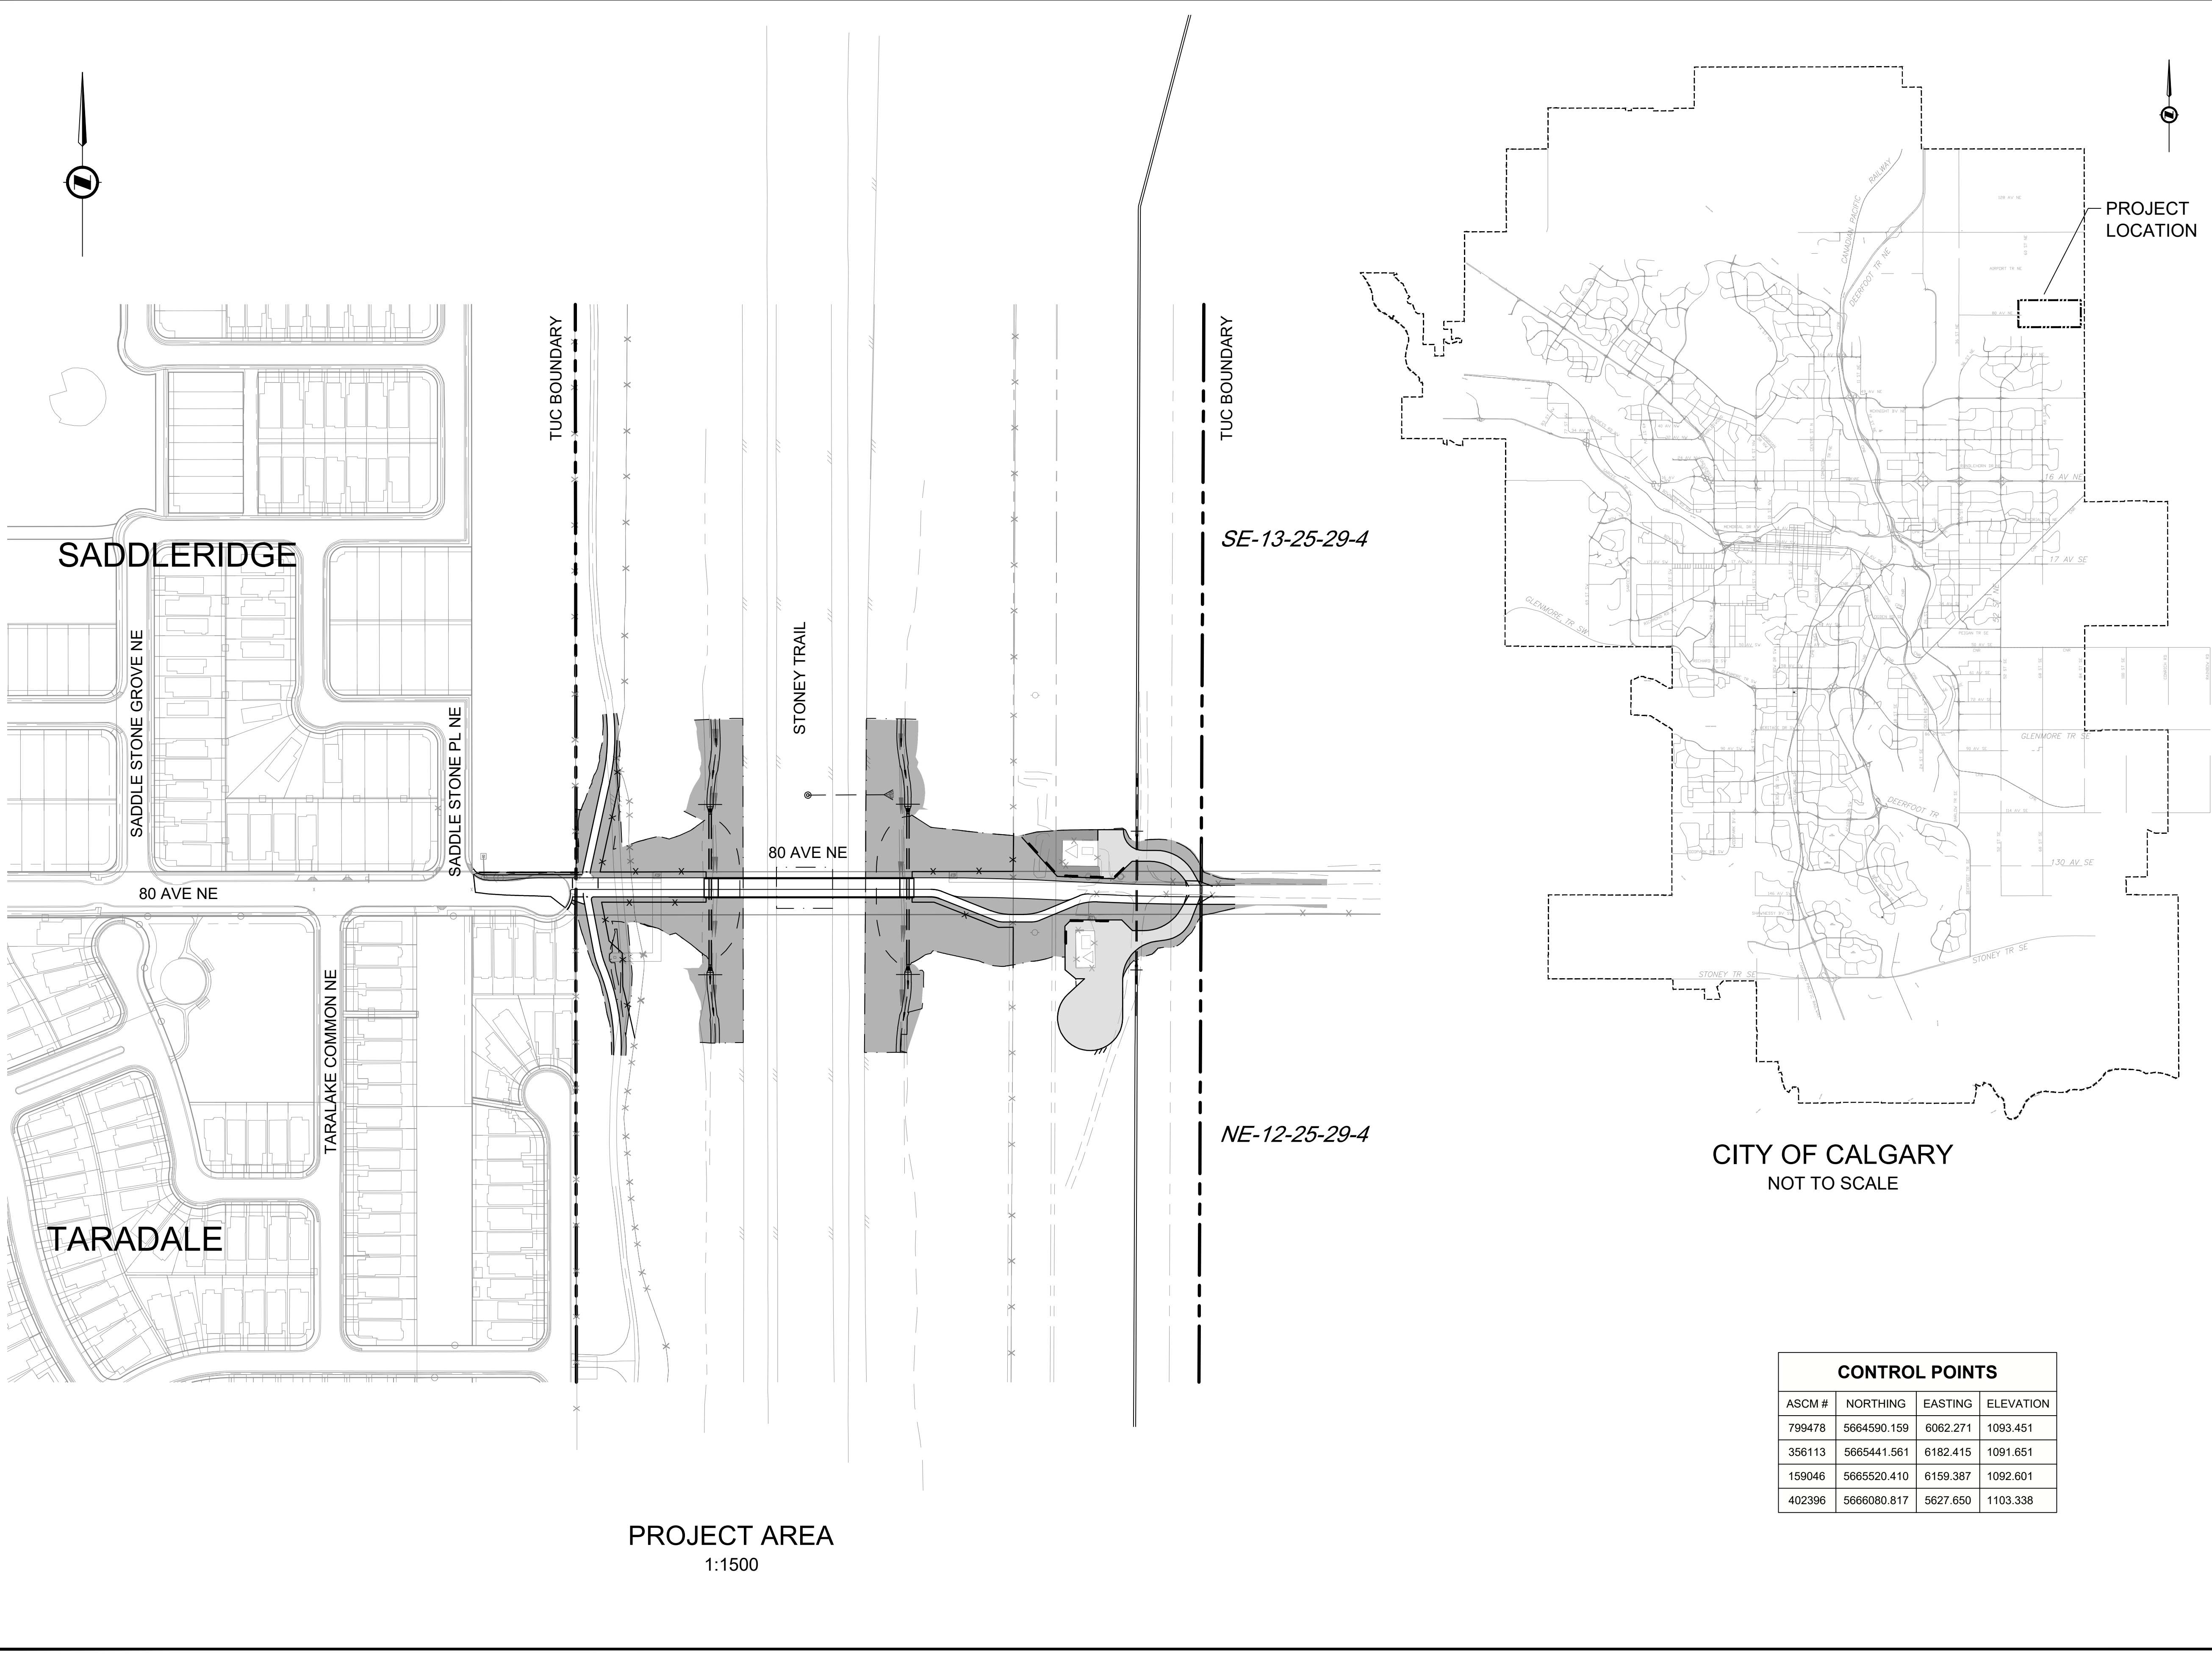

CONTROL POINTS			
ASCM #	NORTHING	EASTING	ELEVATION
799478	5664590.159	6062.271	1093.451
356113	5665441.561	6182.415	1091.651
159046	5665520.410	6159.387	1092.601
402396	5666080.817	5627.650	1103.338

NOTES

1. ALL COORDINATES AND DISTANCES ARE BASED ON 3TM COORDINATE SYSTEM (NAD 83).




NAD 83
COORDINATES

0	ISSUED FOR CONSTRUCTION	2022-05-06	DRL	GW
NO.	DESCRIPTION	DATE (YYYY-MM-DD)	BY	APPD

PERMIT

SEAL

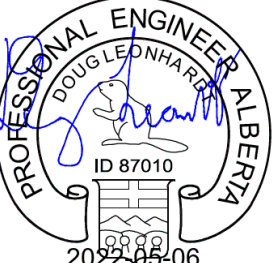

DESIGN

SEAL



REVIEW

DESIGNED	BY	DATE
DRAWN	DRL	2021-10-07
CHECKED	DRL	2021-10-07
	GW	2021-10-07

SCALE 1:1500 0 30 60 m



PROJECT
**80 AVENUE NE OVER STONEY TRAIL
80 AVENUE FLYOVER**

SEC: 12, 13 - TWP: 25 - RGE: 29 - W 4th M

SHEET TITLE
LOCATION PLAN

FILE NO.	21-1697	ENG DWG NO.
SHEET ID.	G-001	SHEET NO. 2
DRAWN	BY	DATE (YYYY-MM-DD)
		PROFILE NO.

ISC: SHEET SIZE ANSI D 25 mm 0