


FILE: C:\USERS\JOSE\REGIONAL\DRIVE\DESKTOP\FTS\PROJECTS\40.KOBI\026\FTS-26-2526 - 25 WILDWOODS COURT SW, AIRDRIE, AB, CANADA.DWG | DATE: Tuesday, June 16, 2026 2:34:53 PM

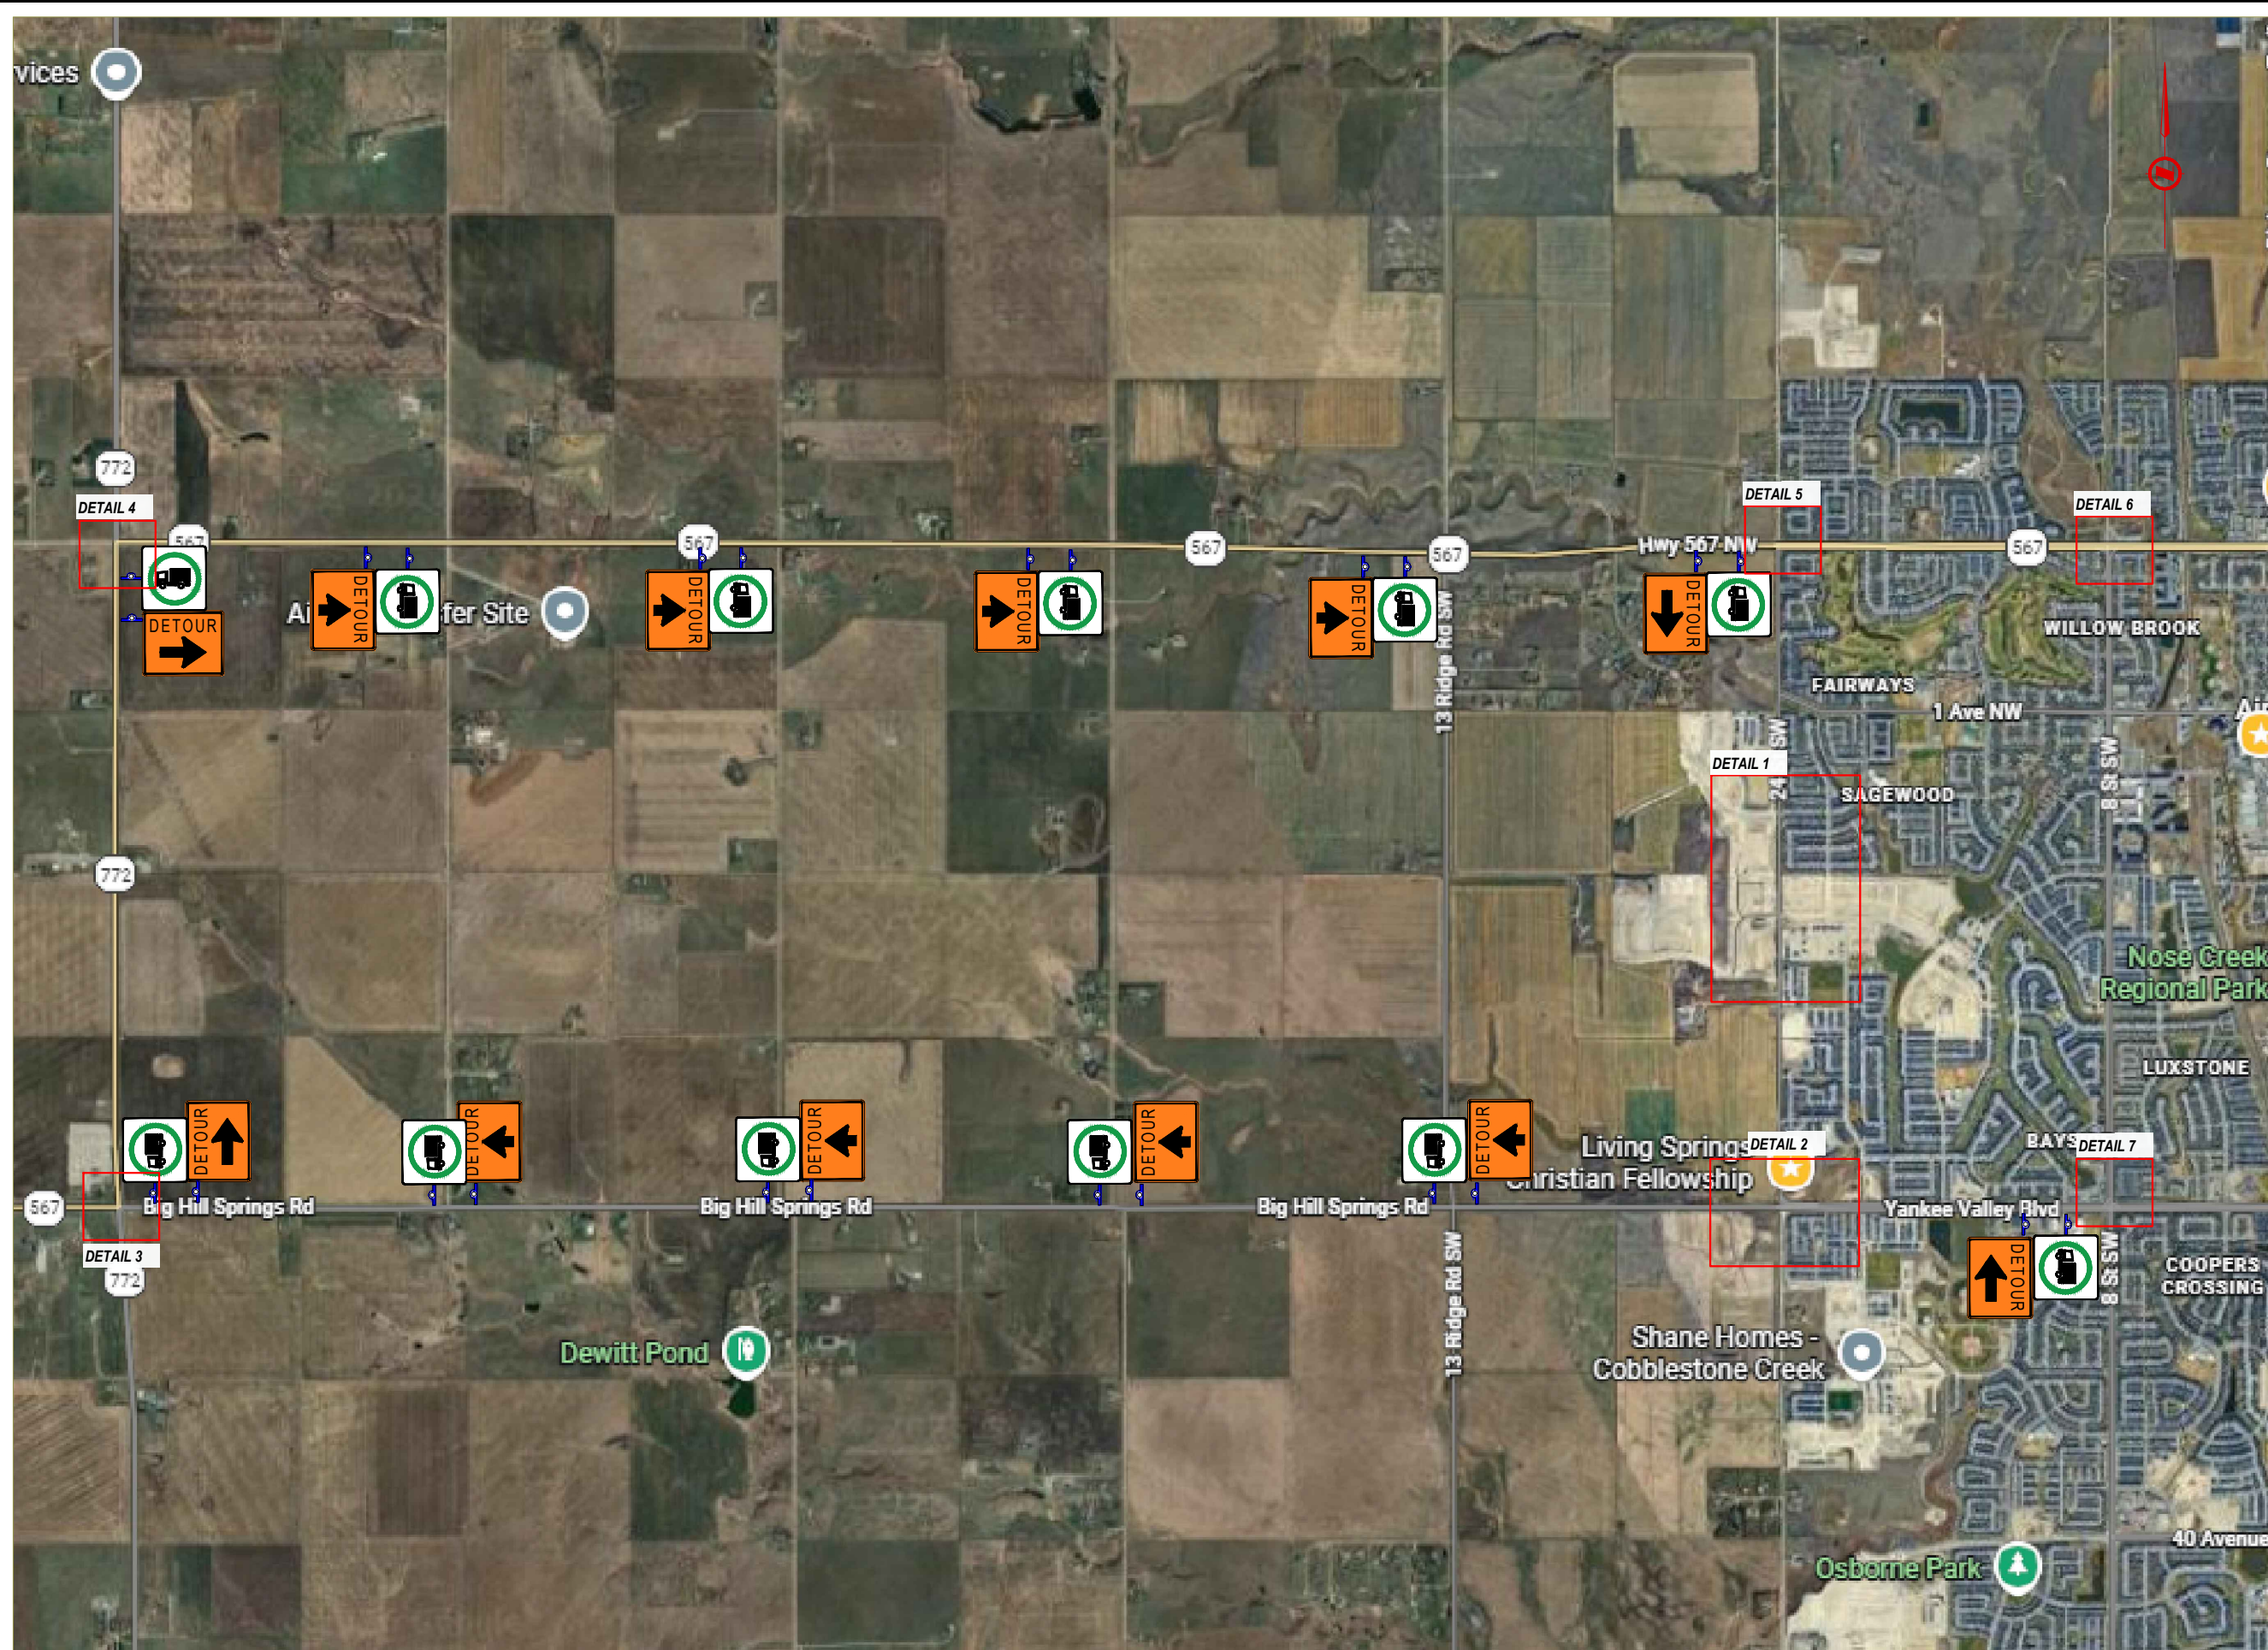

FTS-26-2526

SITE CONTACT(S)

SARAH PALOMA
(403) 862-0271

SETUP INFORMATION

SETUP: THURSDAY 19:00 JUNE 25
PICKUP: TUESDAY 06:00 JUNE 30
24 HRS SET-UP

NOTES

1. COMPANY: KOBI CONSTRUCTION LTD
2. PURPOSE: UTILITY TIE-IN

MAX SPEED(KM/H): 60 KM/H

SPACING BETWEEN DELINEATION(meters): 12 M

SEAL

PERMIT TO PRACTICE

PREPARED BY:

JOSE GALINDEZ (587) 707 1557



NOT TO SCALE

CLOSURE DESCRIPTION

FULL ROAD CLOSURE ON
24 ST SW

LOCATION


25 Wildwoods Court SW, Airdrie

SHEET


1 OF 3

SHEET SIZE ANSI B 20 mm




CLOSURE DESCRIPTION FULL ROAD CLOSURE ON 24 ST SW	SEAL	PERMIT TO PRACTICE	 PREPARED BY: JOSE GALINDEZ (587) 707 1557
LOCATION 25 Wildwoods Court SW, Airdrie			0 50 100 m 1:2500
SETUP INFORMATION SETUP: THURSDAY 19:00 JUNE 25 PICKUP: TUESDAY 06:00 JUNE 30 24 HRS SET-UP	NOTES 1. COMPANY: KOBICONSTRUCTION LTD 2. PURPOSE: UTILITY TIE-IN	SITE CONTACT(S) SARAH PALOMA (403) 862-0271	
MAX SPEED(KM/H): 60KM/H	SPACING BETWEEN DELINEATION(meters): 12M	SHEET 2 OF 3	FTS-26-2526 SHEET SIZE ANSI B 20 mm


DETAIL 2

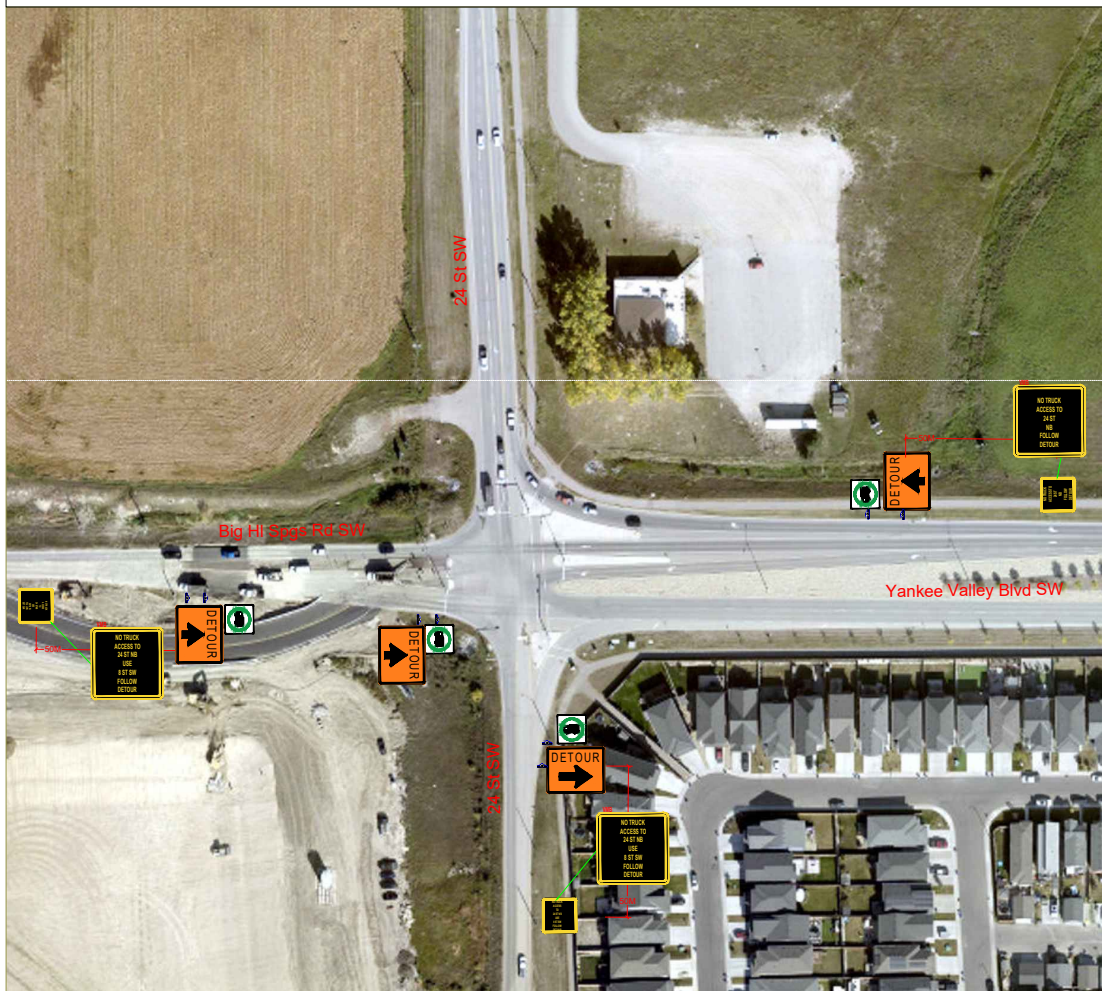


DETAIL 6

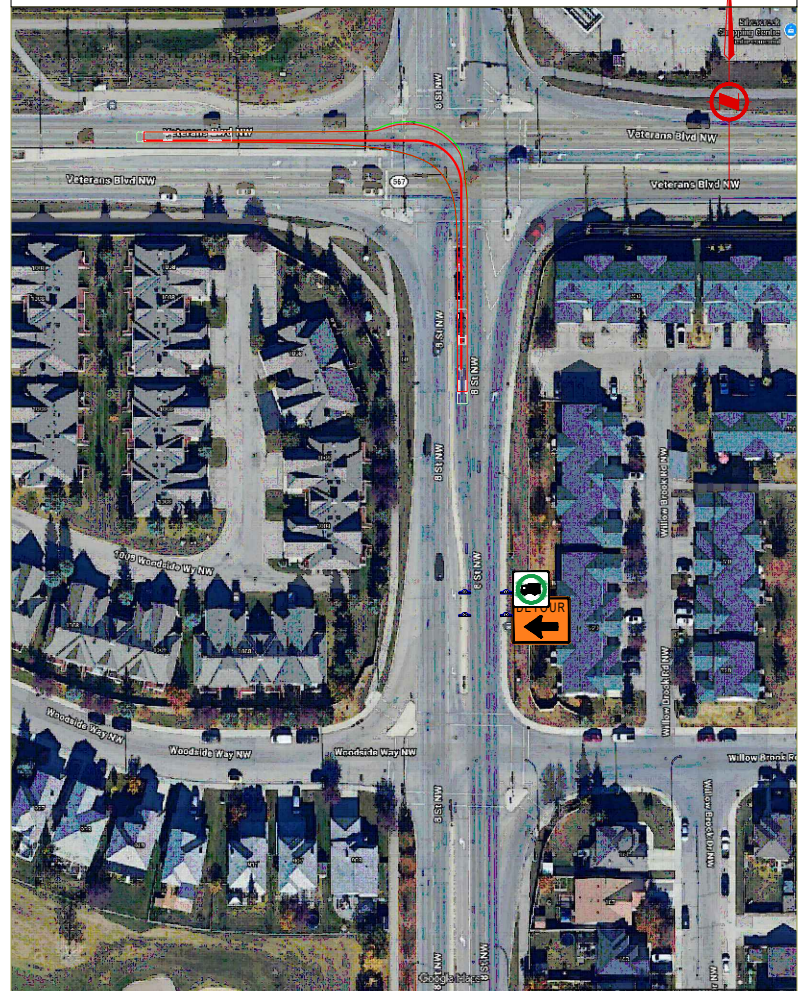


DETAIL 3

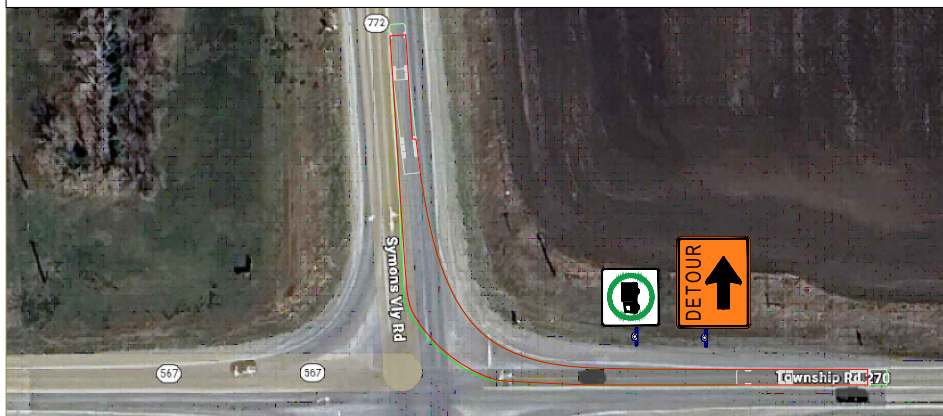


DETAIL 7

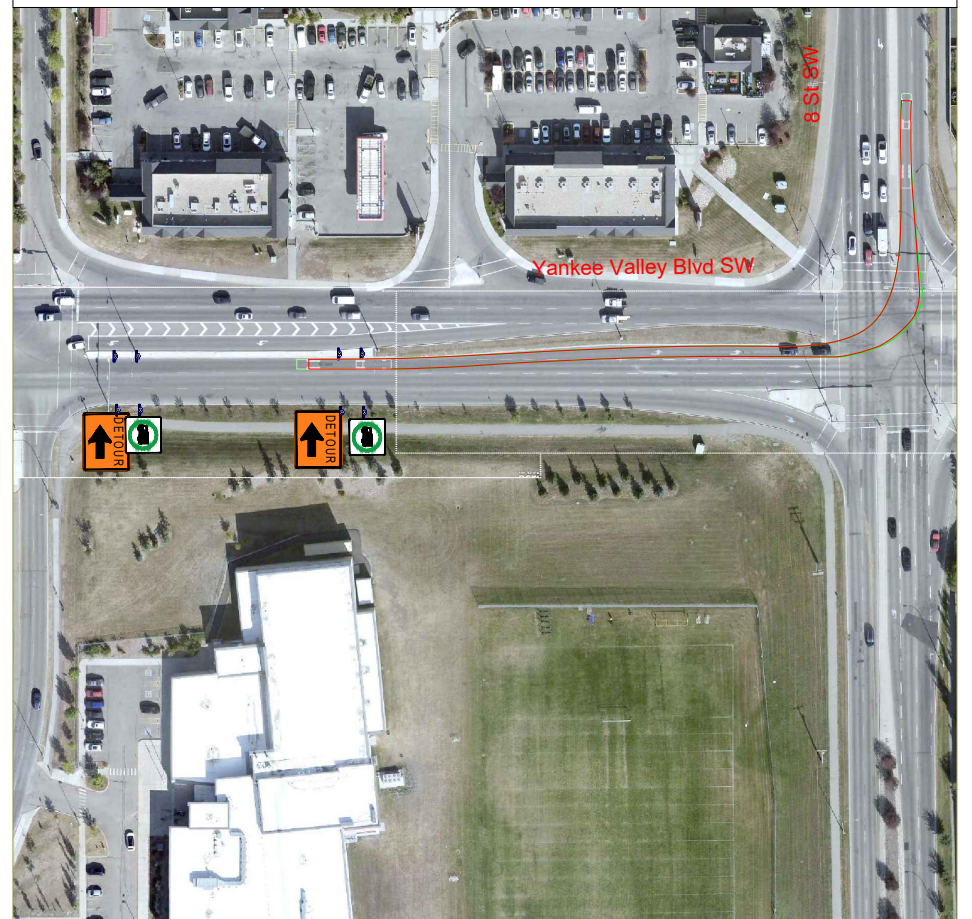


DETAIL 4

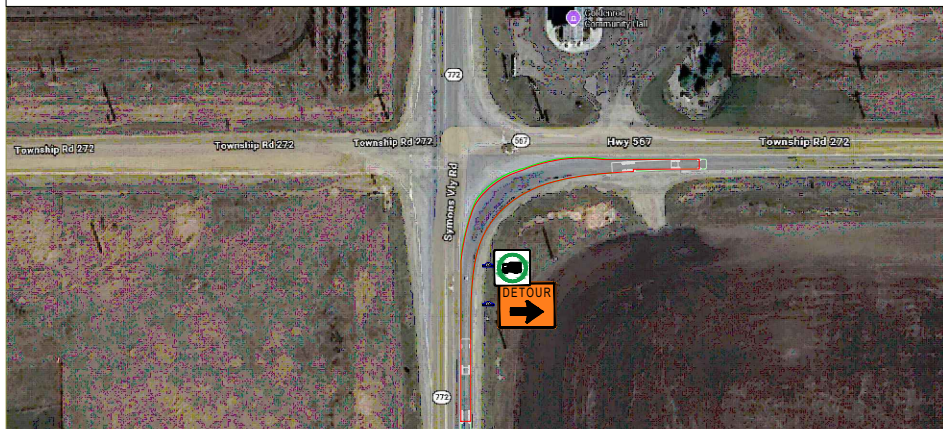

DETAIL 5

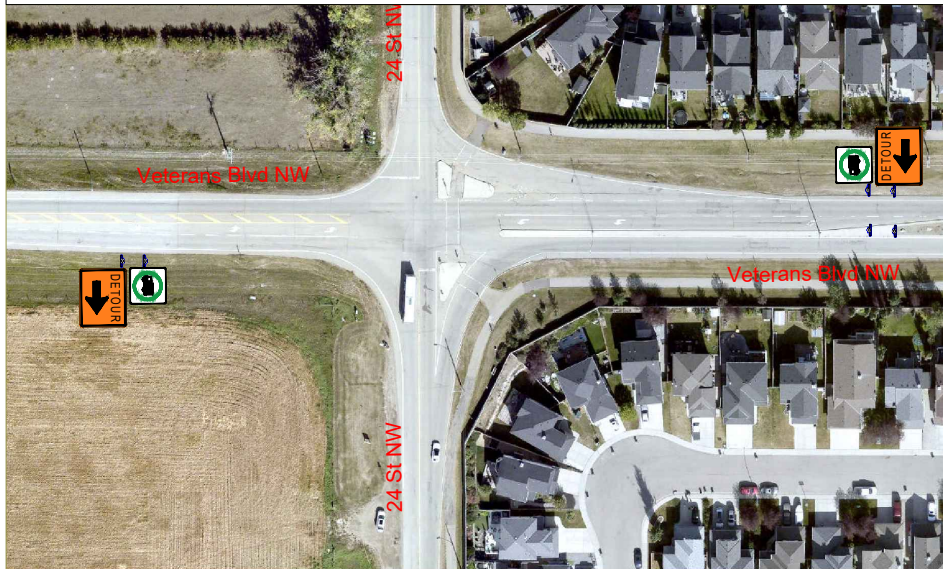

DETAIL

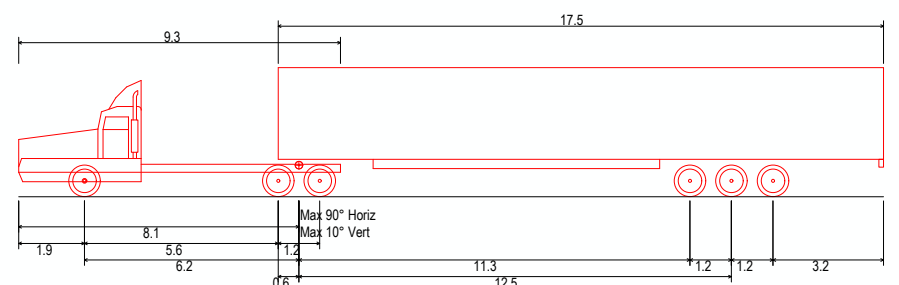

WB-21 - Semitrailer
 Overall Length 25.000m
 Overall Width 2.600m
 Overall Body Height 3.730m
 Min Body Ground Clearance 0.435m
 Track Width 2.600m
 Lock-to-lock time 4.00s
 Curb to Curb Turning Radius 15.000m

CLOSURE DESCRIPTION
 FULL ROAD CLOSURE ON
 24 ST SW

SEAL

PERMIT TO PRACTICE

FastTraffic Solutions PREPARED BY:
 JOSE GALINDEZ
 (587) 707 1557

LOCATION
 25 Wildwoods Court SW, Airdrie

NOT TO SCALE

SETUP INFORMATION
 SETUP: THURSDAY 19:00 JUNE 25
 PICKUP: TUESDAY 06:00 JUNE 30
 24 HRS SET-UP

NOTES
 1. COMPANY: KOBİ CONSTRUCTION LTD
 2. PURPOSE: UTILITY TIE-IN

SITE CONTACT(S)
 SARAH PALOMA
 (403) 862-0271

MAX SPEED(KM/H): 60KM/H

SPACING BETWEEN DELINEATION(meters): 12M

SHEET 3 OF 3

FTS-26-2526